




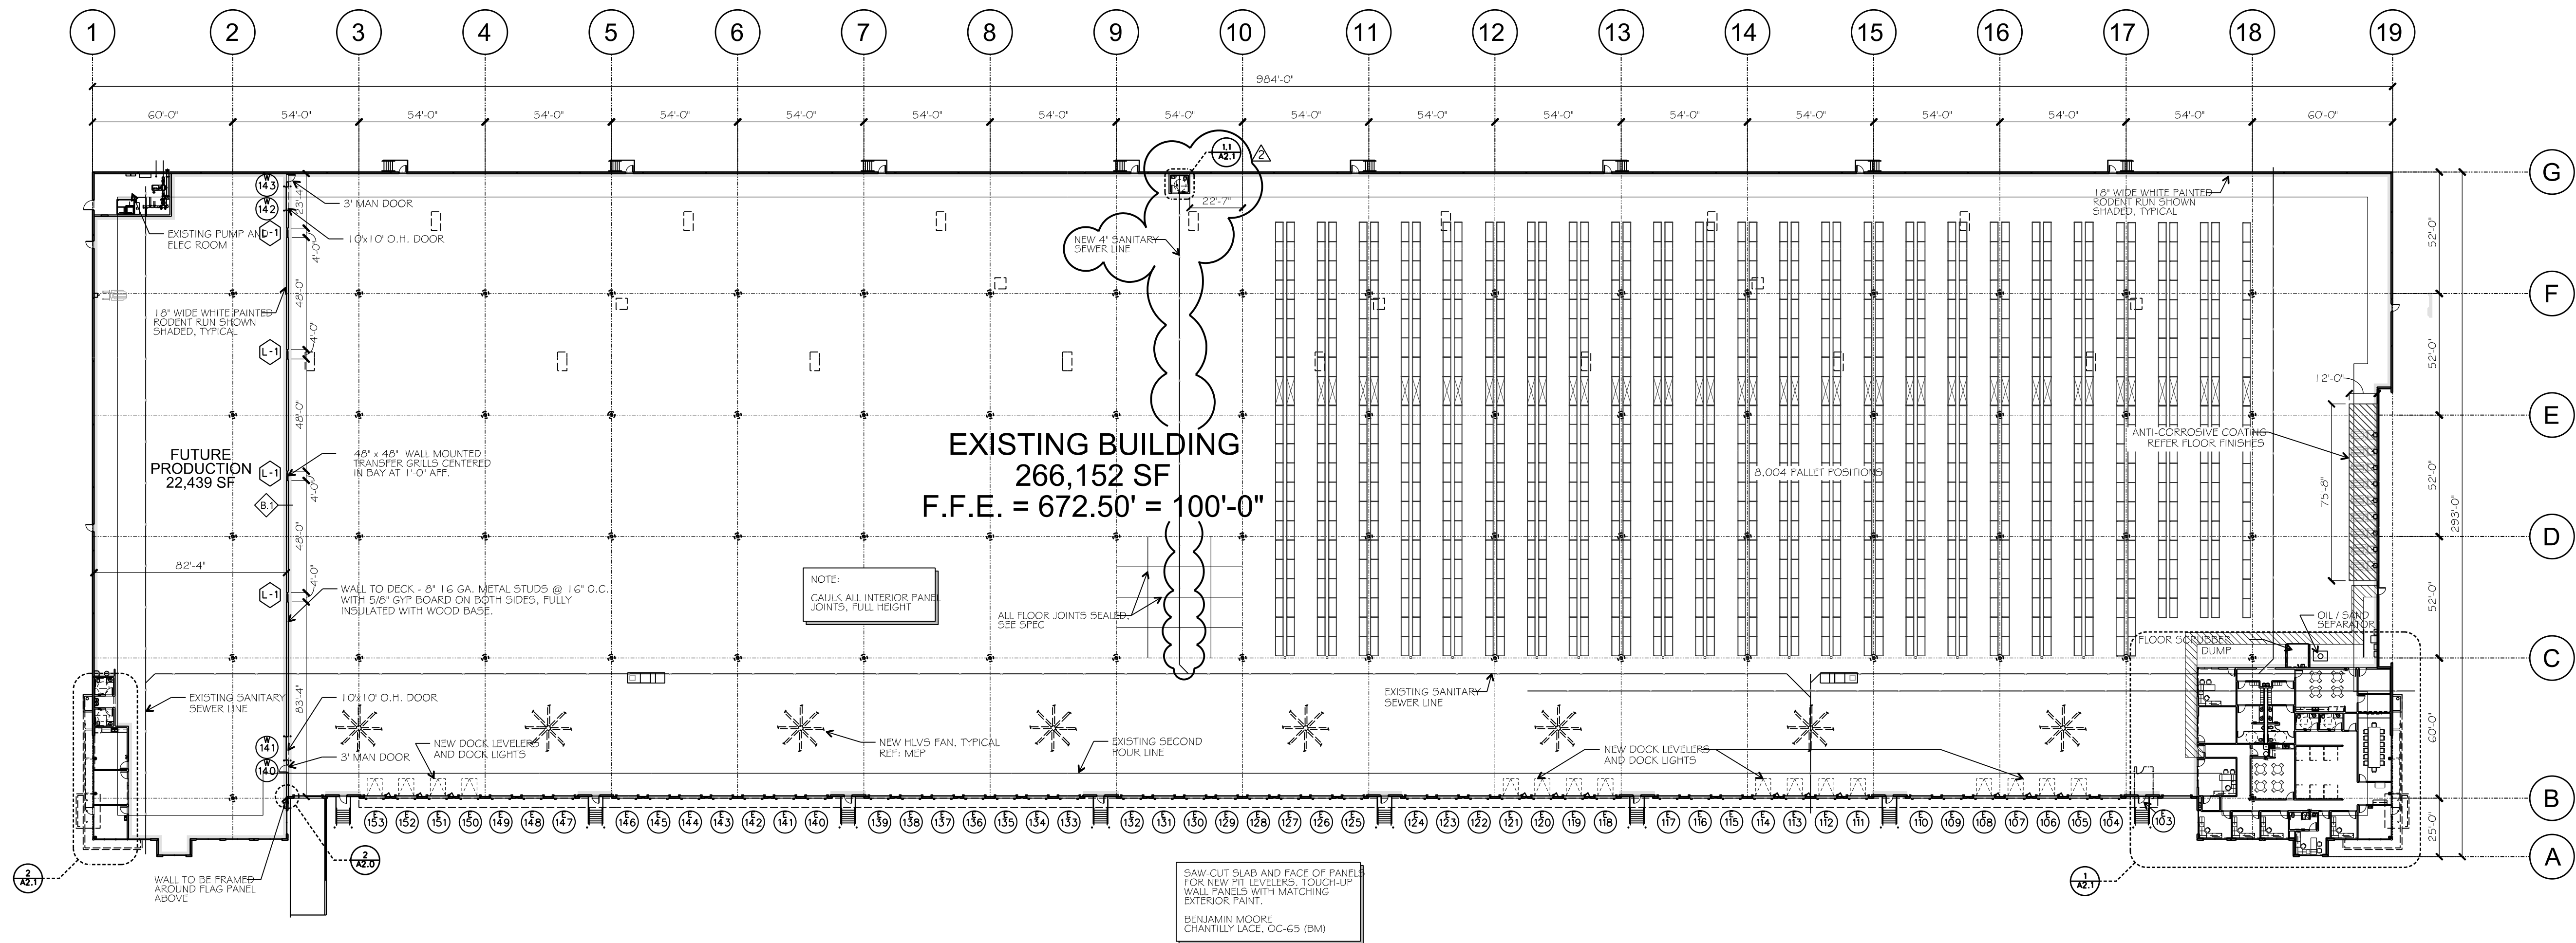


1 OVERALL FLOOR PLAN
SCALE: 1"=40'-0"

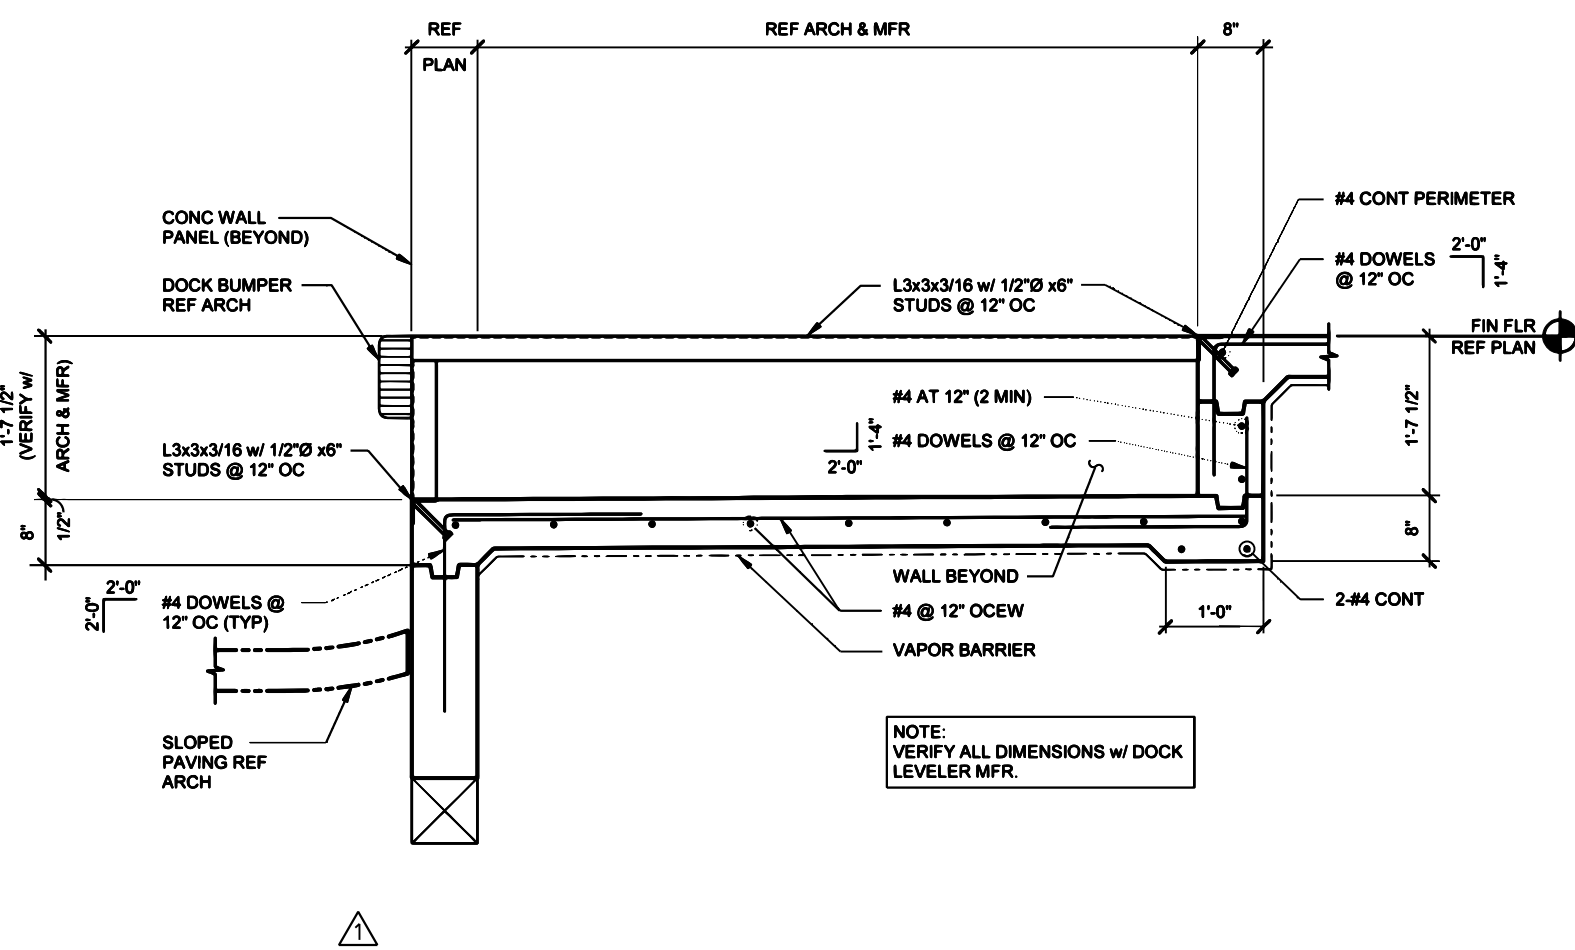

4 LEVELER PIT REINFORCING
SCALE: NTS

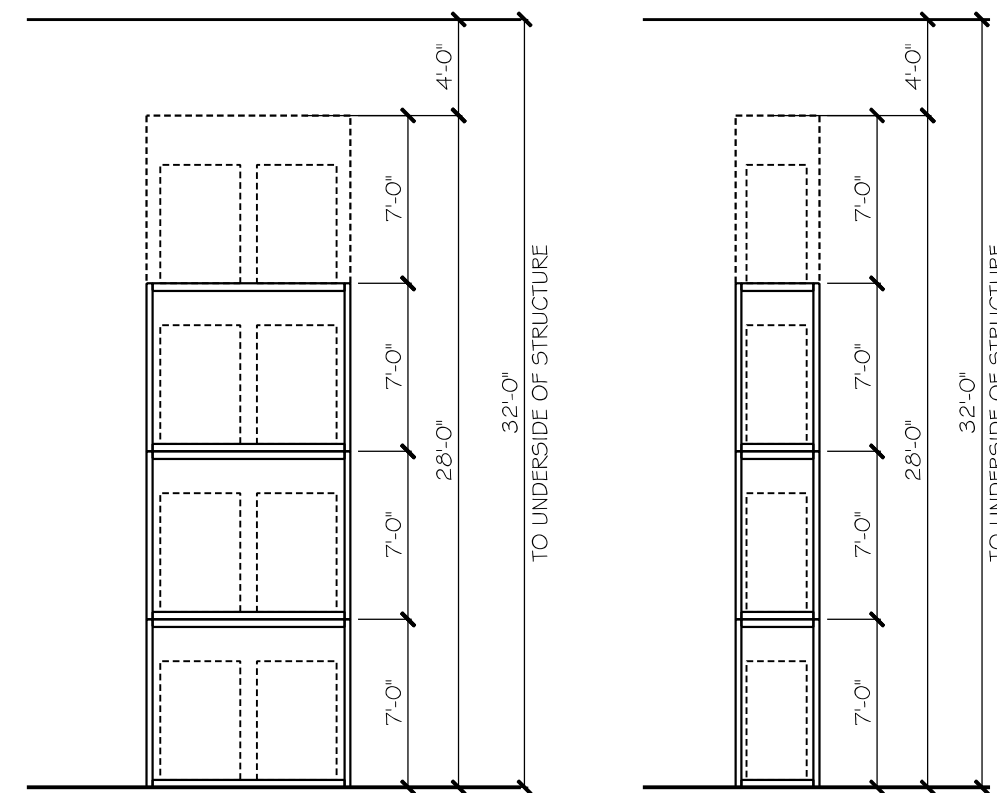

3 RACKING DETAIL
SCALE: 1/8"=1'-0"

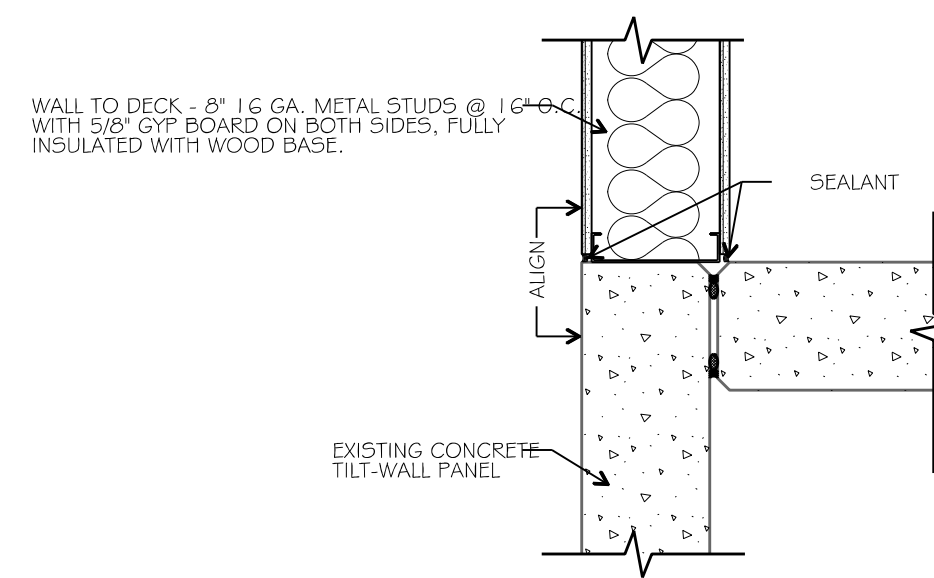


2 PARTITION DETAIL
SCALE: 1"=1'-0"

INTERIOR FINISH OUT
FOR
NUTRI-BON
2765 HIGHWAY 114
FORT WORTH, TEXAS 76177

job no
2006
sheet
A2.0

pross design group, inc.
2015 Nutri-Bon Int'l Project, Suite 100 Dallas, Texas 75201 817.272.1400

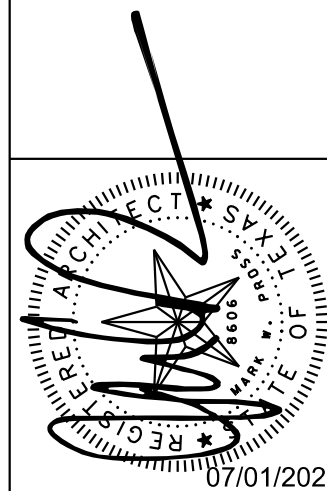

#	DATE	DESCRIPTION
1	06/29/2020	ADDENDUM 1
2	07/01/2020	ADDED UNISEX RESTROOM
3		
4		
5		

drawn:
checked:
MARK W. PROSS
date:
06/17/2020