


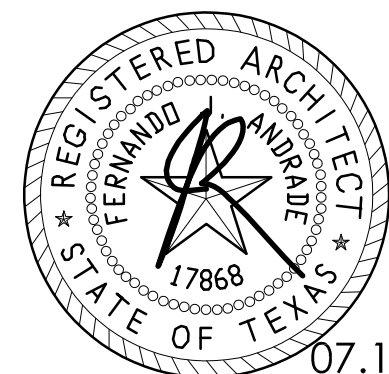

07.15.2022

Copyright © 2011 GSR-Andrade Architects, Inc.

gsr andrade
ARCHITECTS

4121 Commerce St., Ste. 1

Dallas, Texas 75226

P 214.824.7040

F 214.887.0559

GSR Andrade Architects

Architect

Half Associates, Inc.

Civil Engineer

Structural Engineer

Mechanical Engineer

Electrical Engineer

Plumbing Engineer



LINK LOGISTICS - LIVE OAK - BUILDING G
MAKE READY TI


4000 MAIN STREET
THE COLONY, TEXAS

PROJECT NO.: 3012-1
DATE: JULY 15, 2022

REVISIONS:


07.15.22	ISSUE FOR PERMIT

A2.10
OVERALL FLOOR PLAN

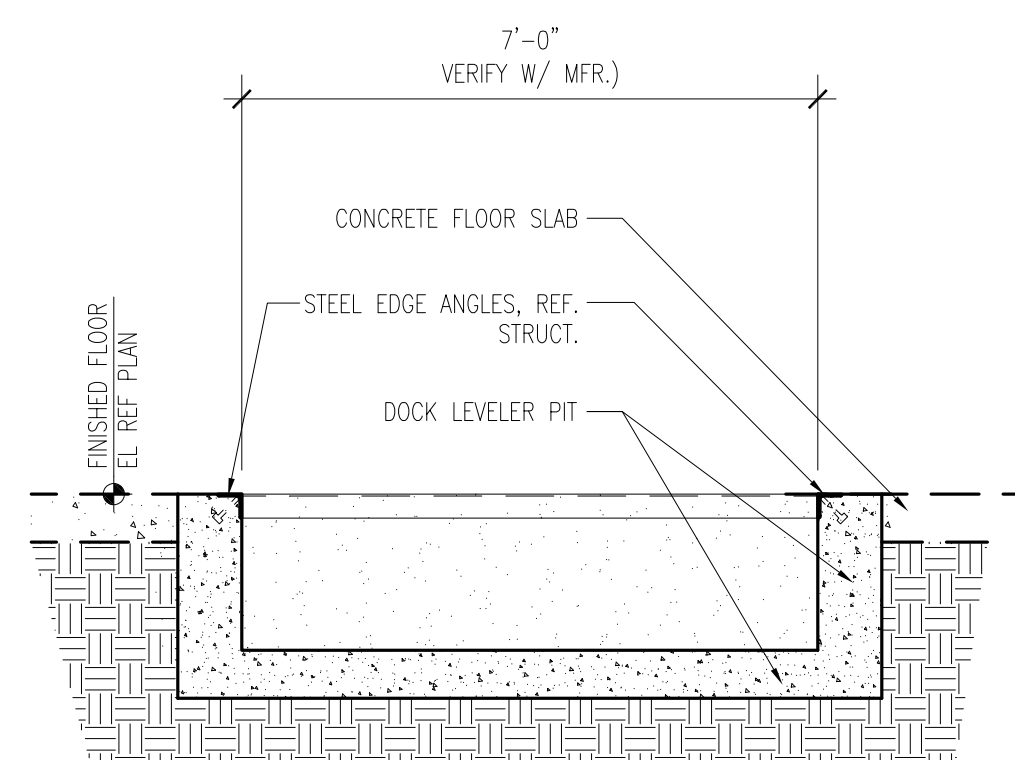


GENERAL NOTES:
G.C. TO CONFIRM STRUCTURAL
DETAIL AS DESIGN BUILD.
PAINT ALL EXPOSED STEEL AT
LEVELERS TO MATCH COLOR OF
LEVELER

04 Plan - Dock leveler
SCALE: 1/2" = 1'-0"

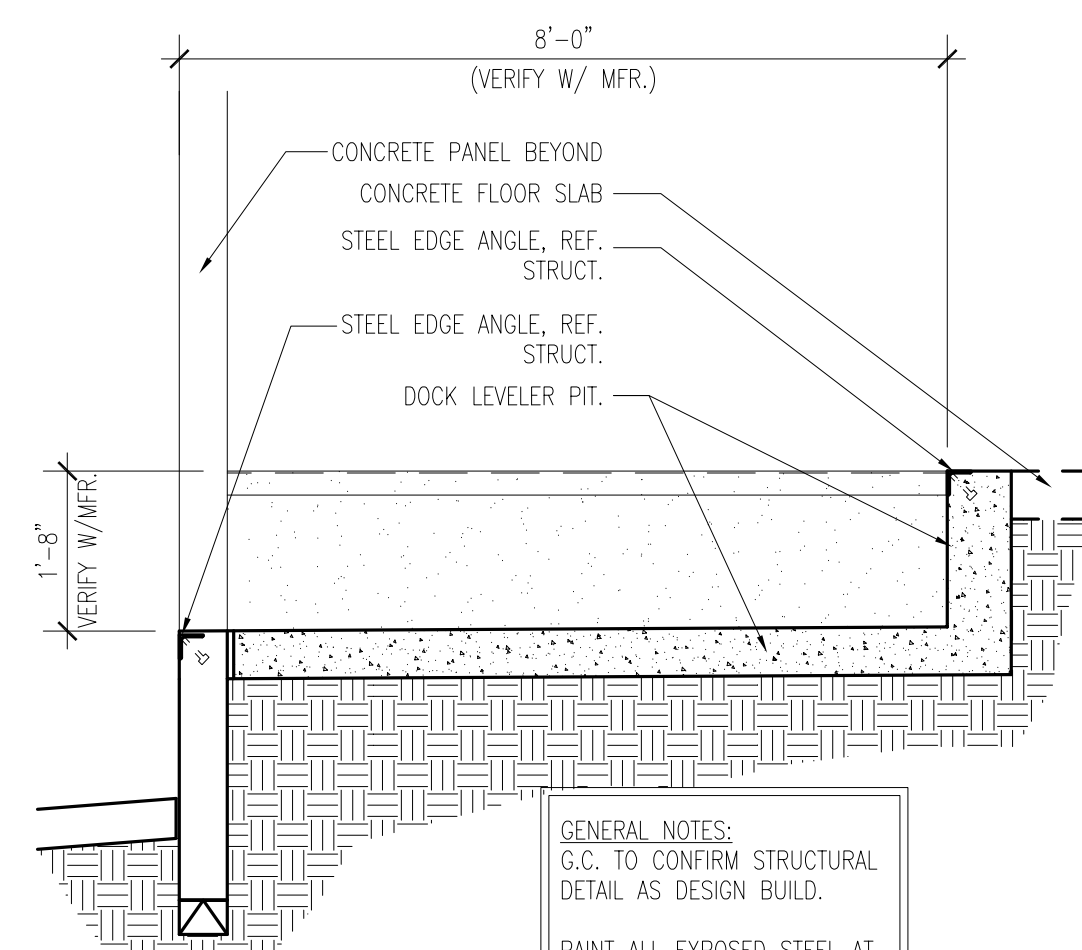


GENERAL NOTES:
G.C. TO CONFIRM STRUCTURAL
DETAIL AS DESIGN BUILD.
PAINT ALL EXPOSED STEEL AT
LEVELERS TO MATCH COLOR OF
LEVELER

03 Plan - Dock leveler
SCALE: 1/2" = 1'-0"

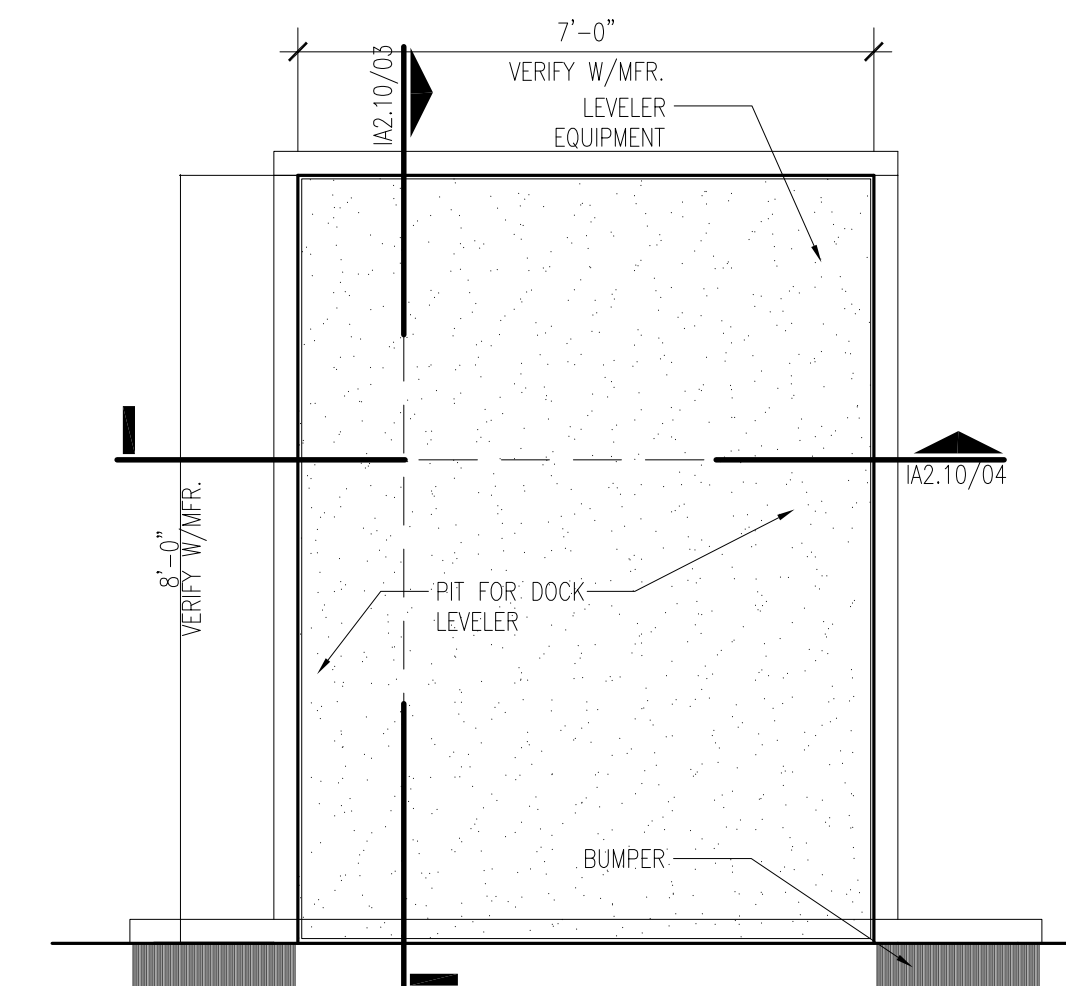

02 Plan - Dock leveler
SCALE: 1/2" = 1'-0"

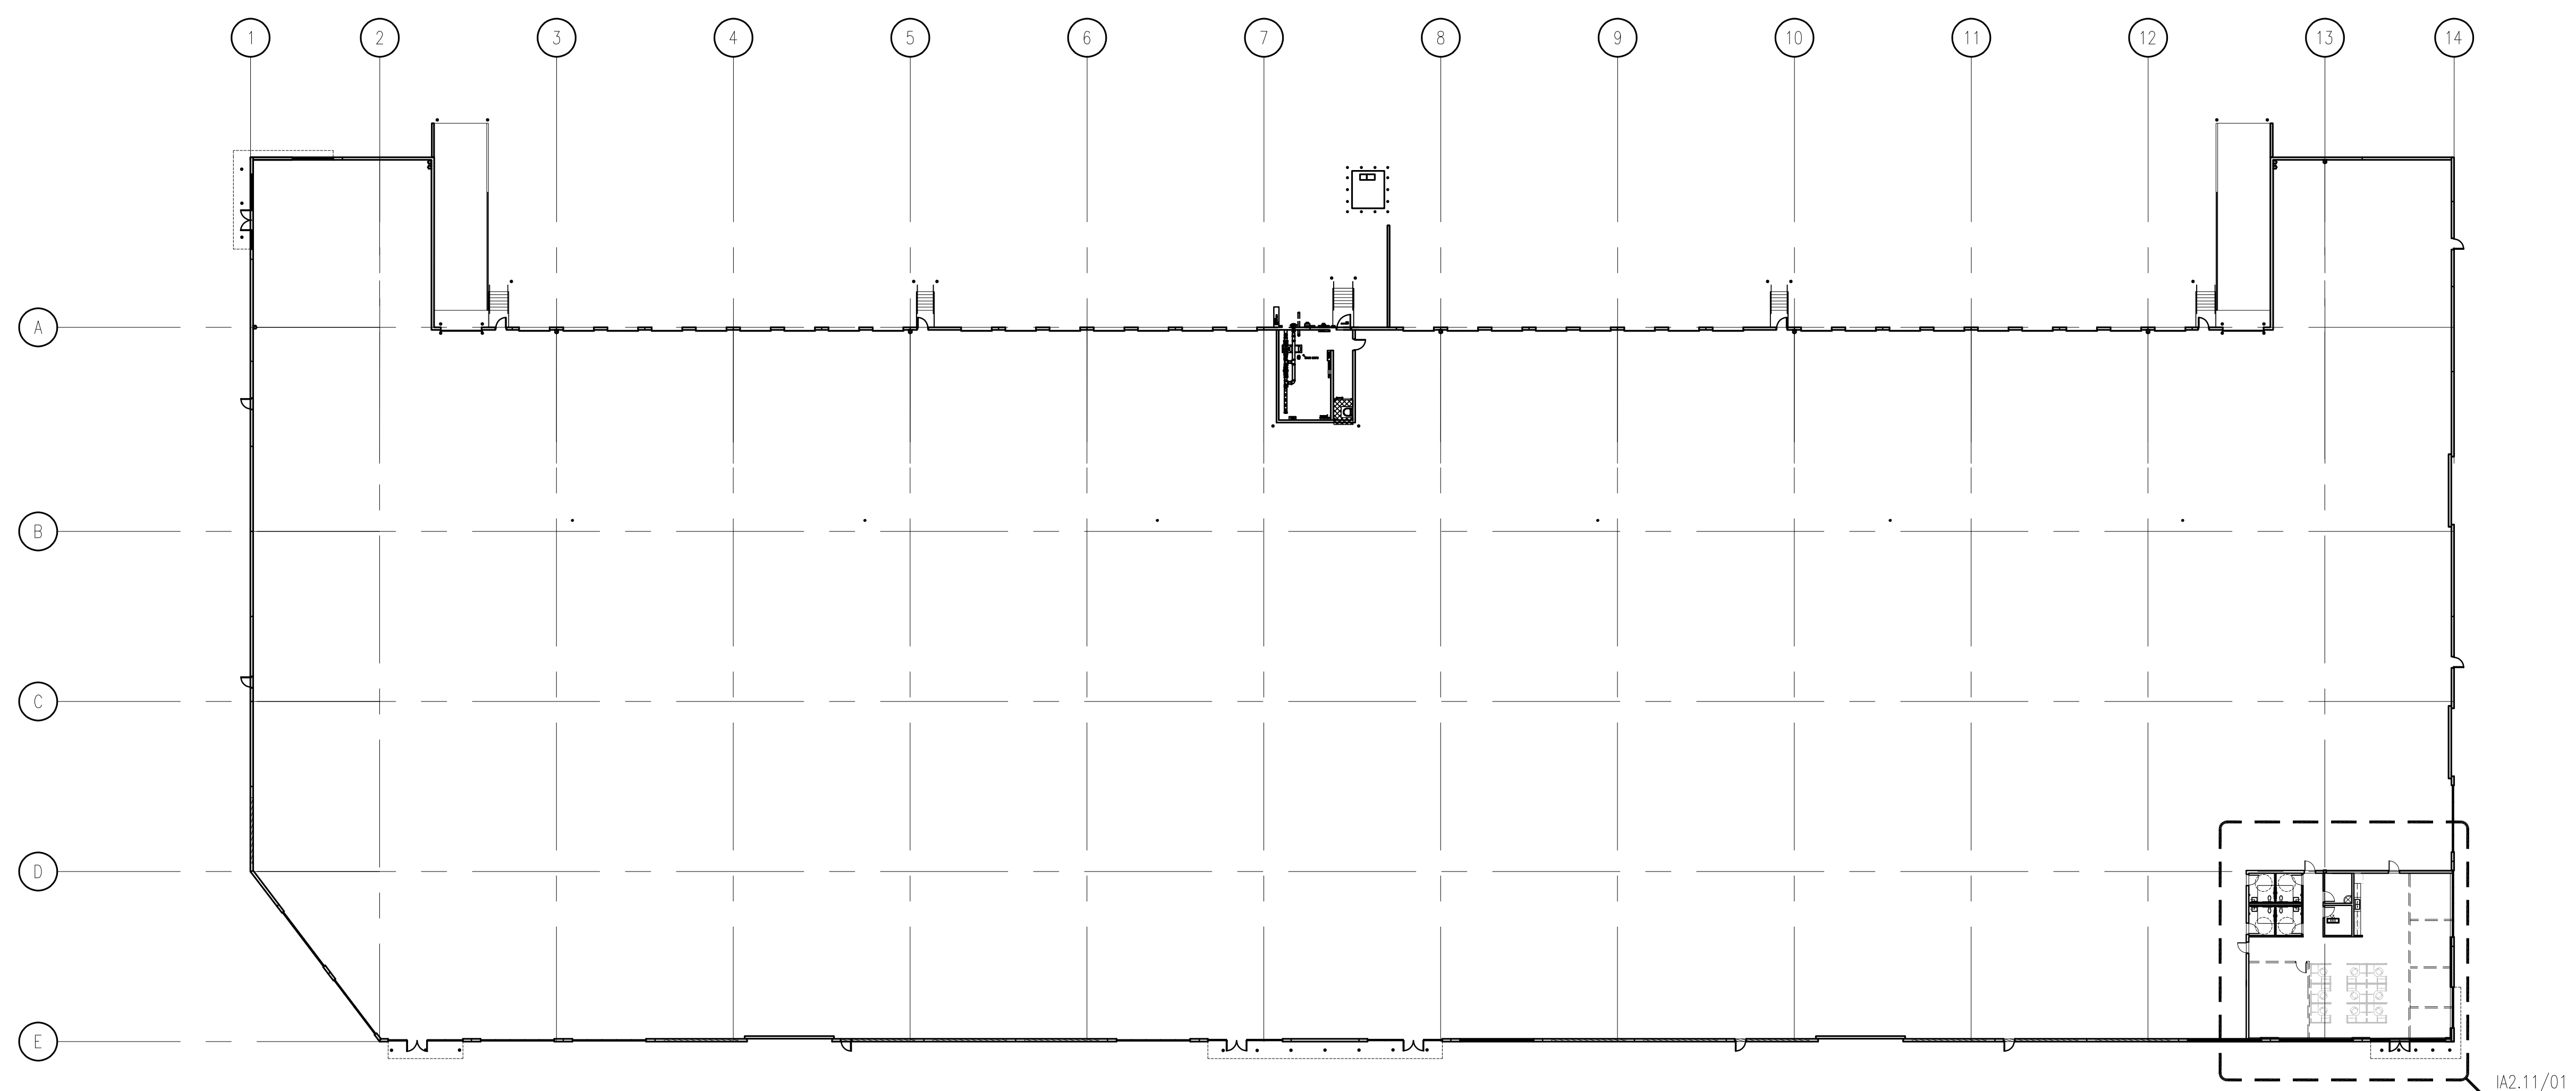

01 Overall Floor Plan
SCALE: 1" = 30'-0"

