

1525 STATE ST.

DOWNTOWN SANTA BARBARA CALIFORNIA 93101

PRESENTED BY

GENE DEERING
805.879.9623
gdeering@radiusgroup.com
CA LIC. 01450943

JUSTIN DIEM
805.879.9634
jdiem@radiusgroup.com
CA LIC. 02058176

FRANK GAMBERDELLA
805.879.9640
fgamberdella@radiusgroup.com
CA LIC. 02224940

FOR SALE

±1,847 SF ground floor office condo
in a highly visible location on upper
State Street.

NEW PRICE: \$795,000



RADIUSGROUP.COM



Plaza Linda Vista is a mixed-use property featuring a professional office component on the first and second floors, with residential condos on the third floor and above the parking garage. Now, 9 of those office condos are being offered for sale, some vacant and ideal for owner-users, others leased and generating income for investors. The seller recently completed the process of condo mapping all 15 office suites in the building, creating individual office condos. Condo maps and HOA information available for review upon request.

PRESENTED BY

GENE DEERING
805.879.9623
gdeering@radiusgroup.com
CA LIC. 01450943

JUSTIN DIEM
805.879.9634
jdiem@radiusgroup.com
CA LIC. 02058176

FRANK GAMBERDELLA
805.879.9640
fgamberdella@radiusgroup.com
CA LIC. 02224940



1525 STATE ST.

SANTA BARBARA CA 93101

Rare opportunity to acquire a ground-floor office condo in a highly visible and accessible location on upper State Street. Suite 100 offers approximately 1,847 SF of flexible space and is fully vacant, ideal for an owner-user seeking a professional setting in the heart of Santa Barbara or an investor looking for something under a Million dollars and finding a tenant. The suite features strong natural light in the front office area, a functional layout, and direct exterior access just steps from State Street. No need to enter through the building's interior hallway. A unique combination of visibility, convenience, and usability makes this a stand-out opportunity in today's market.

SUITE 100
NEW PRICE
\$795,000

Opportunity Highlights

Suite Size

Rentable: ±1,847

Usable: ±1,592

Price Per Bldg SF

\$430/SF

Proposed Parking

Proposed 3 Underground Garage Spaces

HVAC

Yes

Kitchenette

Yes

Restrooms

Common & Private

Floor

1st Floor Office

Elevator

Yes

HOA Fee

\$1,301

Various commercial condos available for purchase within the project. Contact listing agents for all offerings.

PRESENTED BY

GENE DEERING

805.879.9623

gdeering@radiusgroup.com

CA LIC. 01450943

JUSTIN DIEM

805.879.9634

jdiem@radiusgroup.com

CA LIC. 02058176

FRANK GAMBERDELLA

805.879.9640

fgamberdella@radiusgroup.com


CA LIC. 02224940



1525 STATE ST SANTA BARBARA CA 93101

NEW PRICE

±1,847 SF 1st floor highly visible & accessible office
condo with 3 parking spaces.

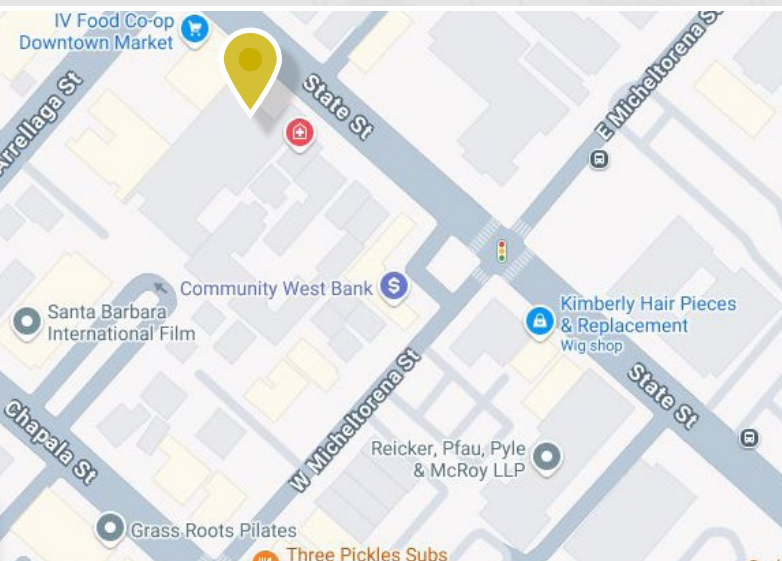

PRESENTED BY

GENE DEERING

805.879.9623

gdeering@radiusgroup.com

CA LIC. 01450943

JUSTIN DIEM

805.879.9634

jdiem@radiusgroup.com

CA LIC. 02058176

FRANK GAMBERDELLA

805.879.9640

fgamberdella@radiusgroup.com

CA LIC. 02224940




1525 STATE ST
SANTA BARBARA CA 93101

NEW PRICE

±1,847 SF 1st floor highly visible & accessible office
condo with 3 parking spaces.

FLOOR PLAN

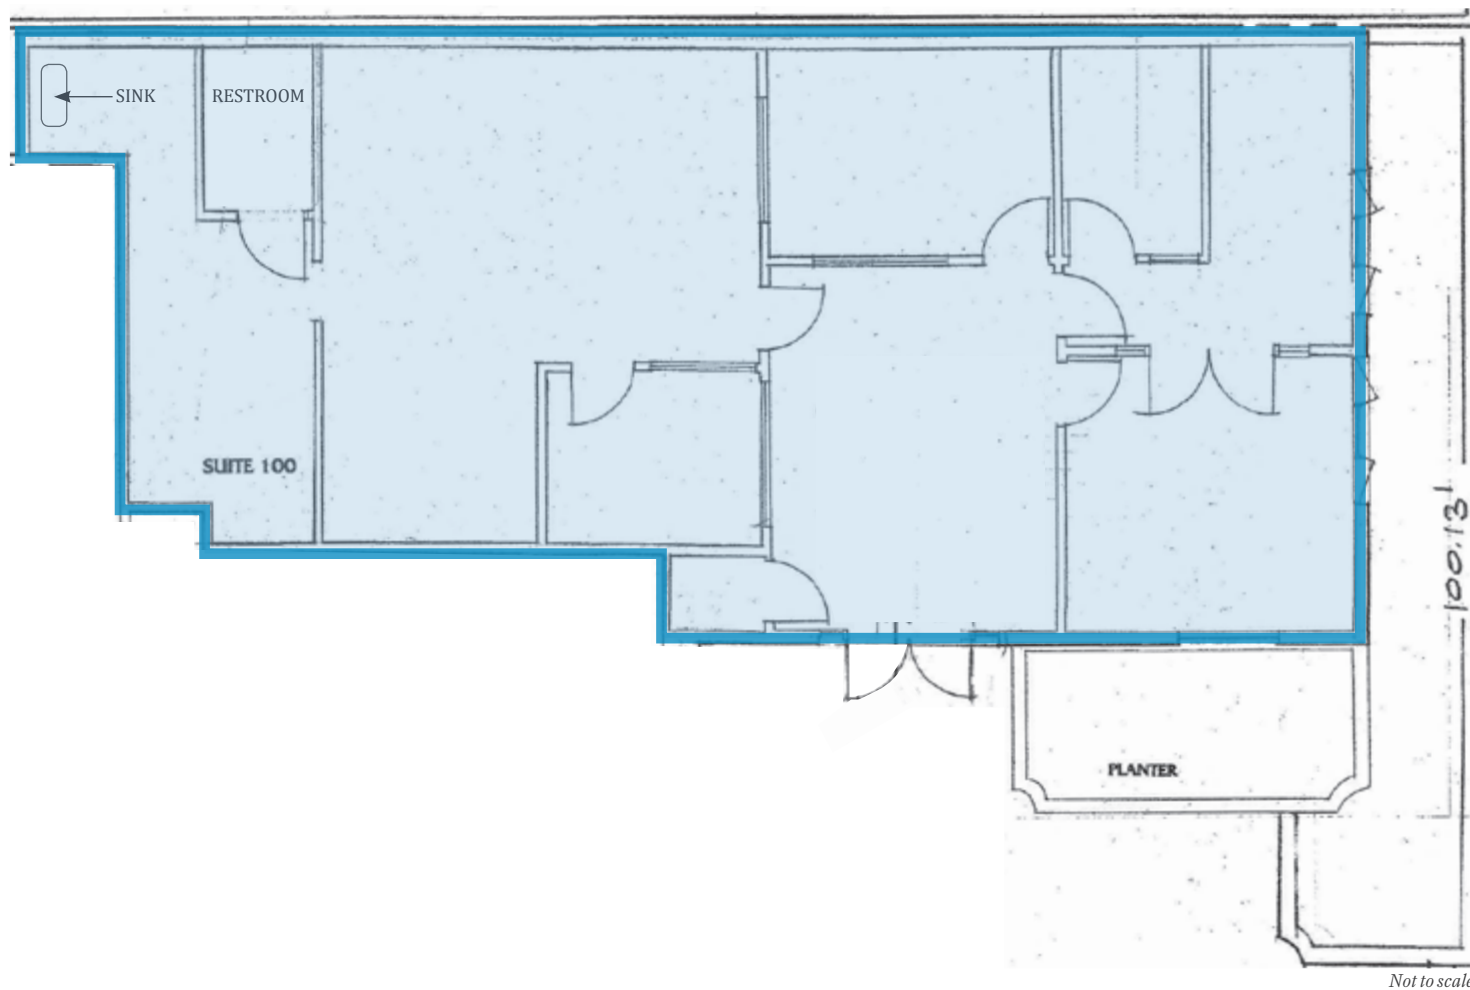

STATE STREET

Not to scale

PRESENTED BY

GENE DEERING
805.879.9623
gdeering@radiusgroup.com
CA LIC. 01450943

JUSTIN DIEM
805.879.9634
jdiem@radiusgroup.com
CA LIC. 02058176


FRANK GAMBERDELLA
805.879.9640
fgamberdella@radiusgroup.com
CA LIC. 02224940



1525 STATE ST
SANTA BARBARA CA 93101

NEW PRICE

±1,847 SF 1st floor highly visible & accessible office
condo with 3 parking spaces.

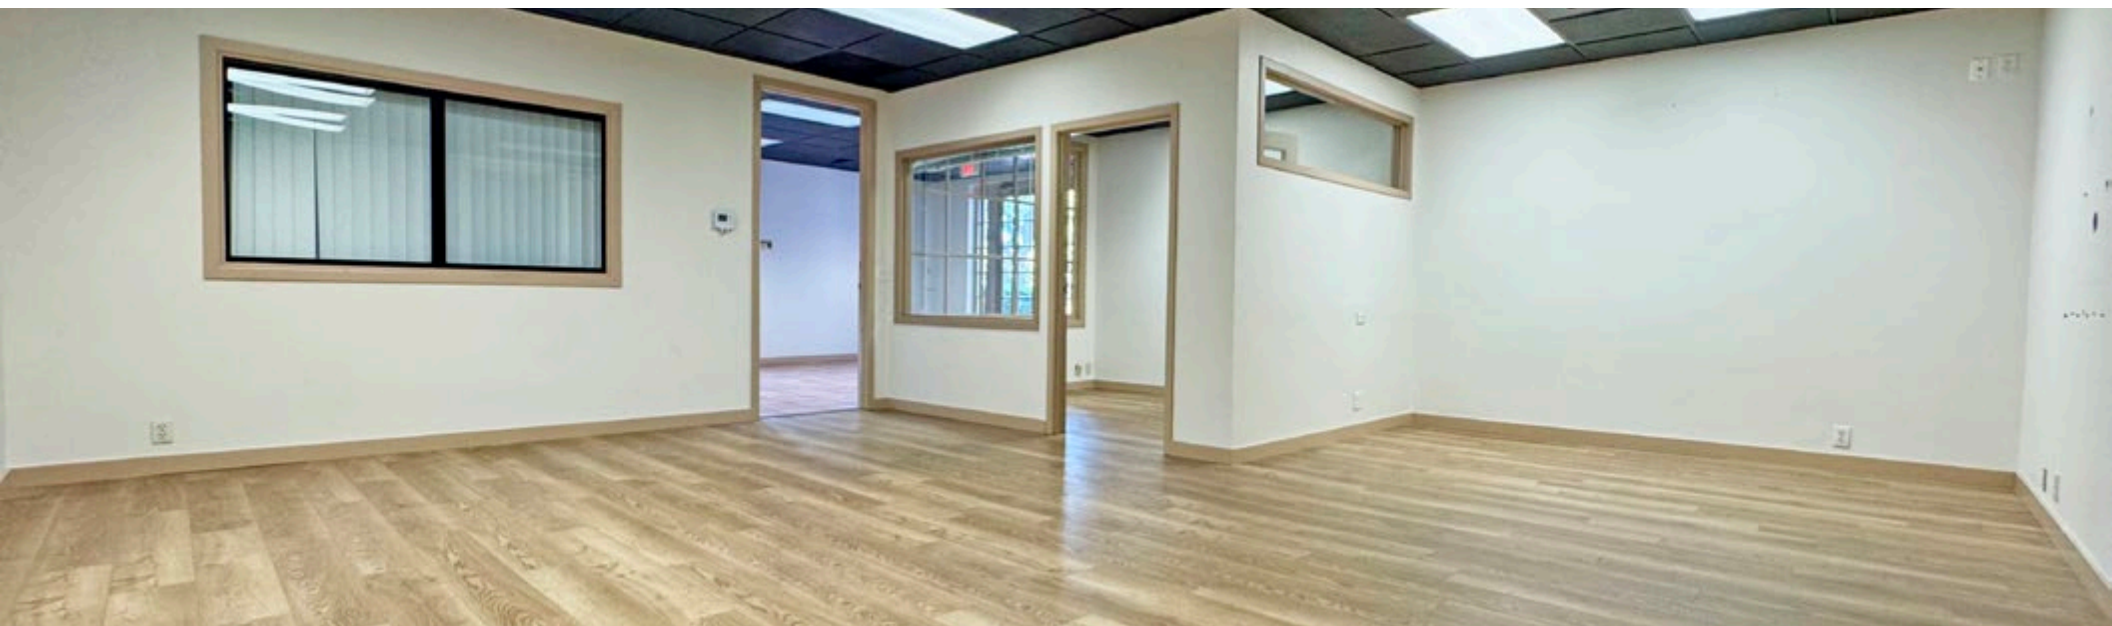

PRESENTED BY

GENE DEERING
805.879.9623
gdeering@radiusgroup.com
CA LIC. 01450943

JUSTIN DIEM
805.879.9634
jdiem@radiusgroup.com
CA LIC. 02058176

FRANK GAMBERDELLA
805.879.9640
fgamberdella@radiusgroup.com
CA LIC. 02224940



© 12/11/25 Radius Group Commercial Real Estate, Inc. DRE lic. 01334755. All rights reserved. Content and/or images may not be used without permission.
The information provided here has been obtained from the owner of the property or from other sources deemed reliable. We have no reason to doubt its accuracy, but we do not guarantee it.

RADIUSGROUP.COM

1525 STATE ST
SANTA BARBARA CA 93101

NEW PRICE

±1,847 SF 1st floor highly visible & accessible office
condo with 3 parking spaces.



PRESENTED BY

GENE DEERING

805.879.9623

gdeering@radiusgroup.com

CA LIC. 01450943

JUSTIN DIEM

805.879.9634

jdiem@radiusgroup.com

CA LIC. 02058176

FRANK GAMBERDELLA

805.879.9640

fgamberdella@radiusgroup.com

CA LIC. 02224940



© 12/11/25 Radius Group Commercial Real Estate, Inc. DRE lic. 01334755. All rights reserved. Content and/or images may not be used without permission. The information provided here has been obtained from the owner of the property or from other sources deemed reliable. We have no reason to doubt its accuracy, but we do not guarantee it.

RADIUSGROUP.COM

1525 STATE ST
SANTA BARBARA CA 93101

NEW PRICE

±1,847 SF 1st floor highly visible & accessible office
condo with 3 parking spaces.



PRESENTED BY

GENE DEERING

805.879.9623

gdeering@radiusgroup.com

CA LIC. 01450943

JUSTIN DIEM

805.879.9634

jdiem@radiusgroup.com

CA LIC. 02058176

FRANK GAMBERDELLA

805.879.9640

fgamberdella@radiusgroup.com

CA LIC. 02224940



© 12/11/25 Radius Group Commercial Real Estate, Inc. DRE lic. 01334755. All rights reserved. Content and/or images may not be used without permission.
The information provided here has been obtained from the owner of the property or from other sources deemed reliable. We have no reason to doubt its accuracy, but we do not guarantee it.

RADIUSGROUP.COM

1525 STATE ST
SANTA BARBARA CA 93101

NEW PRICE

±1,847 SF 1st floor highly visible & accessible office
condo with 3 parking spaces.

Downtown Area Merchants & Attractions

- 1 Community West Bank
- 2 Saint Remy at El Prado Inn by Marriott
- 3 Renaud's Patisserie & Bistro
- 4 Scarlett Begonia
- 5 LOKUM
- 6 McConnell's Fine Ice Creams
- 7 Historic Santa Barbara Courthouse
- 8 World Market/Cost Plus
- 9 Lobero Theater
- 10 Buena Onda Empanadas
- 11 Joe's Cafe
- 12 Chocolate Maya
- 13 Rare Society
- 14 MOXI Wolf Museum of Exploration
- 15 Stearns Wharf
- 16 Hotel Californian
- 17 Oku
- 18 Jeannine's Restaurant & Bakery
- 19 Hilton Santa Barbara Beachfront Resort
- 20 El Presidio de Santa Bárbara State Historic Park
- 21 Santa Barbara Public Market



PRESENTED BY

GENE DEERING

805.879.9623

gdeering@radiusgroup.com

CA LIC. 01450943

JUSTIN DIEM

805.879.9634

jdiem@radiusgroup.com

CA LIC. 02058176

FRANK GAMBERDELLA

805.879.9640

fgamberdella@radiusgroup.com

CA LIC. 02224940



RADIUS®
Commercial Real Estate

SANTA BARBARA THE AMERICAN RIVIERA

Symbolizing the ultimate in casual California lifestyle, Santa Barbara is undoubtedly one of America's most desirable destinations in which to live and travel.



Located on a pristine coastline approximately 332 miles south of San Francisco and 92 miles north of Los Angeles, Santa Barbara is nestled between the Pacific Ocean and the Santa Ynez Mountains. This stretch of coast is known as the “American Riviera” because of its mild Mediterranean climate.

With a population of approximately 87,000, Santa Barbara is both small and vibrant. Locals and visitors are drawn to the city's charming downtown and picturesque State Street with its rich Spanish architecture and historical sites, wide variety of shops and galleries and numerous Zagat-rated restaurants. Pristine, sunny beaches, an expansive harbor and countless attractions including the Santa Barbara Zoo, Santa Barbara Mission, Arlington Theatre, Stearns Wharf, Santa Barbara Museum of Art and Santa Barbara Museum of Natural History all add to the area's appeal. And with nearly 200+ vineyards within a short drive, Santa Barbara County is a renowned wine region offering an array of some of the finest labels in the world.

Sunset

“Best Beach Town”

Sunset Magazine's 2015 Inaugural Travel Awards

U.S. News & World Report

**“The 12 Best Cities
for a Weekend Getaway”**

U.S. News & World Report

Condé Nast Traveler

**“30 Best Small Cities
in America”**

Condé Nast Traveler's Readers' Choice Awards