

PLATFORM

PRIME INDUSTRIAL/FLEX & CREATIVE OFFICE SPACES

The Platform is THE premier multi-use complex strategically situated at the convergence of downtown Santa Barbara's vibrant Lower State Street, Funk Zone and Lagoon District destinations.

AVAILABLE FOR IMMEDIATE OCCUPANCY

GROUND FLOOR INDUSTRIAL/FLEX

\$2.95/SF NNN (\$1.13)

Suite A9	±970 SF
Suite B2	±1,206 SF
Suite B3	±1,210 SF

SECOND FLOOR CREATIVE OFFICE

\$1.85/SF NNN (\$1.13)

Suite A10-11	±2,228 SF
Suite A12	±1,260 SF
Suite A13	±1,260 SF
Suite A14	±876 SF

BROKER BONUS

**5% Fee paid to Co-Op Agent on leases
with term longer than one year.**

PRESENTED BY



PAUL GAMBERDELLA

805.879.9622

pgamberdella@radiusgroup.com

CA LIC. 01267748

GENE DEERING

805.879.9623

gdeering@radiusgroup.com

CA LIC. 01450943

FRANK GAMBERDELLA

805.879.9640

fgamberdella@radiusgroup.com

CA LIC. 02224940

IN PARTNERSHIP WITH



JASON JAEGER

805.845.9300

jason@jaegerpartners.net


CA LIC. 01514807

PLATFORM

126 E HALEY ST
SANTA BARBARA
CALIFORNIA 93101



BUILDING A

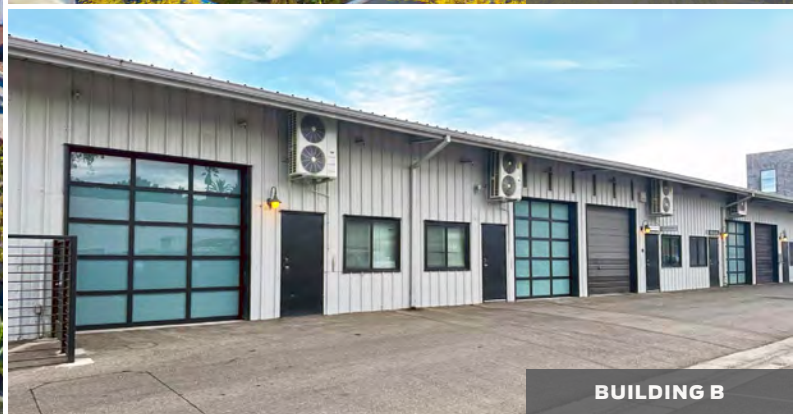

BUILDING B

The Platform at Haley & Santa Barbara Streets blends light industrial, warehouse, retail, and creative office uses at the entrance to Santa Barbara's growing Lagoon District, steps from State Street and The Funk Zone. With glass roll-up doors, fiber connectivity, shared restrooms, and elevator access, it delivers an ideal workplace and lively customer destination.

Available Suites For Lease

	A9	A10-11	A12	A13	A14	B2	B3
Size	±970 SF	±2,228 SF	±1,260 SF	±1,260 SF	±876 SF	±1,206 SF	±1,210 SF
Lease Rate	\$2.95 NNN	\$1.85 NNN	\$1.85 NNN	\$1.85 NNN	\$1.85 NNN	\$2.95 NNN	\$2.95 NNN
Est. NNN	\$1.13/SF	\$1.13/SF	\$1.13/SF	\$1.13/SF	\$1.13/SF	\$1.13/SF	\$1.13/SF
Floor	Ground	2nd	2nd	2nd	2nd	Ground	Ground
Type	Ind/Flex	Office	Office	Office	Office	Ind/Flex	Ind/Flex
Parking	2	3	2	2	1	2	2
Roll-Up Dr	1	—	—	—	—	1	1
HVAC	Yes	Yes	Yes	Yes	Yes	Yes	Yes
Available	Now	Now	Now	Now	Now	Now	Now

PRESENTED BY



PAUL GAMBERDELLA
805.879.9622
pgamberdella@radiusgroup.com
CA LIC. 01267748

GENE DEERING
805.879.9623
gdeering@radiusgroup.com
CA LIC. 01450943


FRANK GAMBERDELLA
805.879.9640
fgamberdella@radiusgroup.com
CA LIC. 02224940

IN PARTNERSHIP WITH



JASON JAEGER
805.845.9300
jason@jaegerpartners.net
CA LIC. 01514807

SITE PLAN

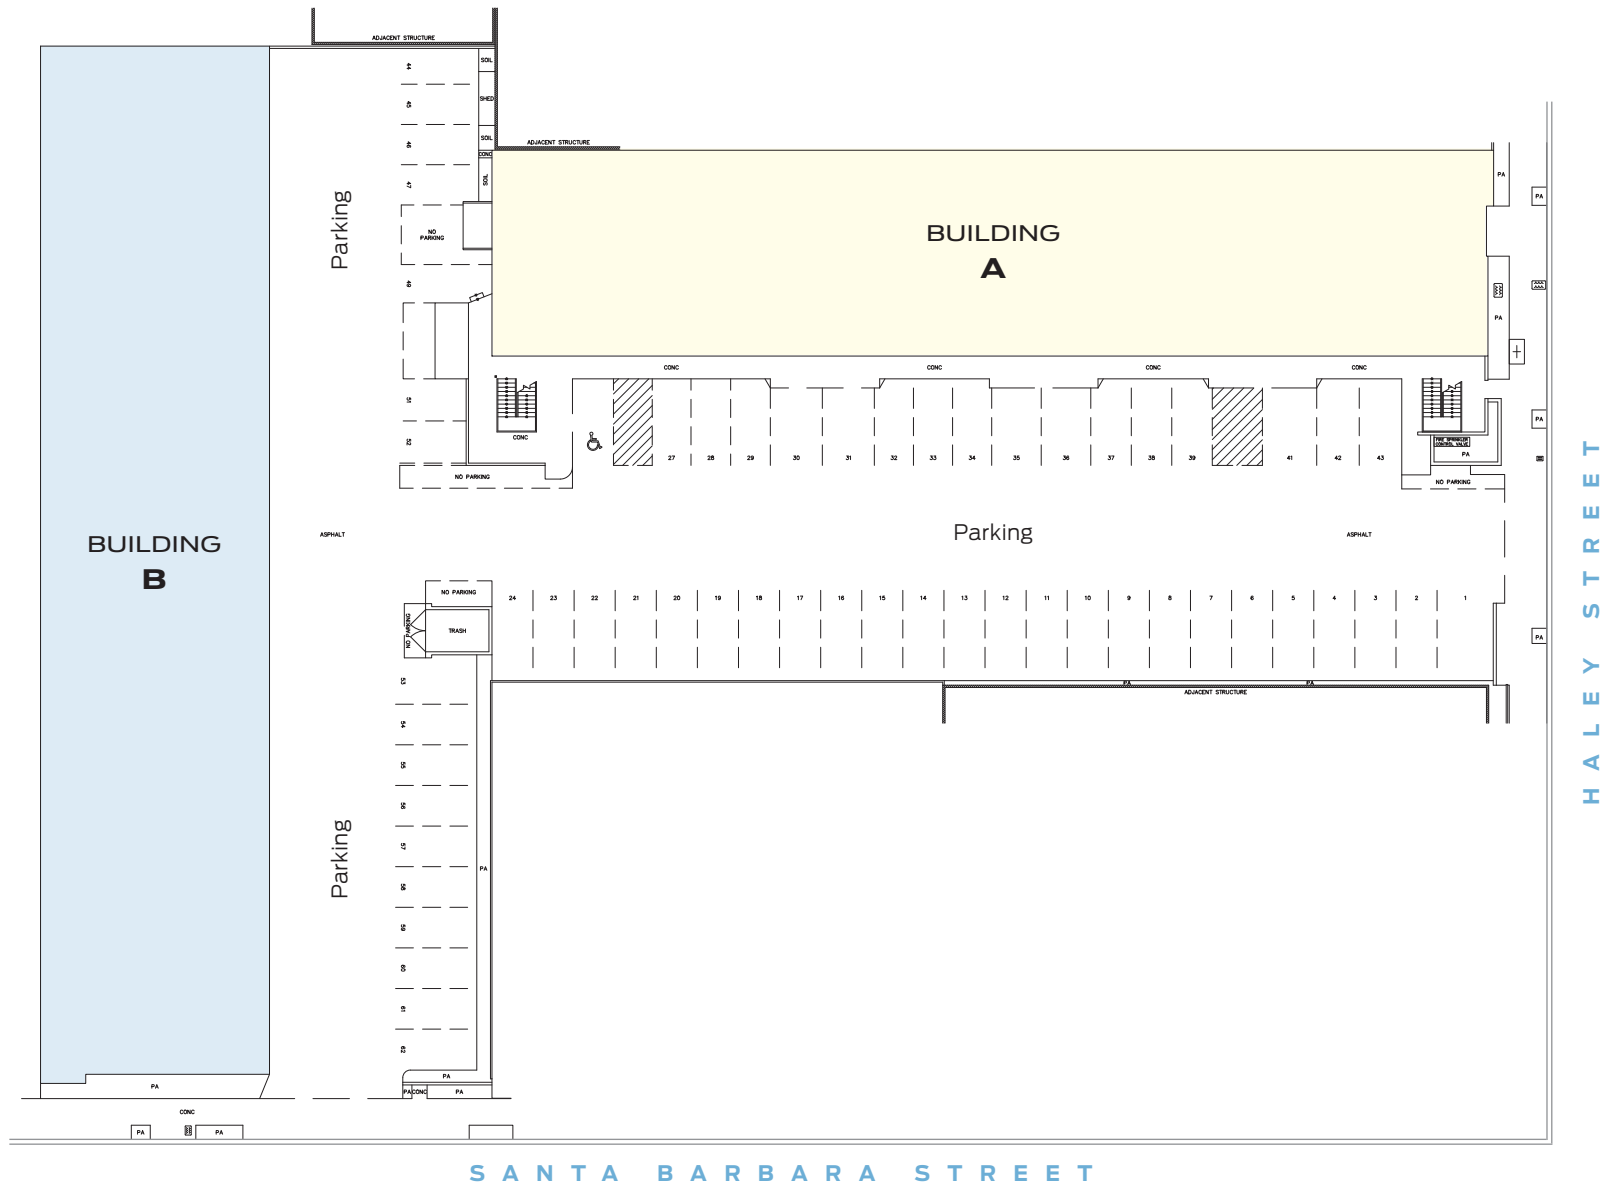

PRESENTED BY



PAUL GAMBERDELLA
805.879.9622
pgamberdella@radiusgroup.com
CA LIC. 01267748

GENE DEERING
805.879.9623
gdeering@radiusgroup.com
CA LIC. 01450943

FRANK GAMBERDELLA
805.879.9640
fgamberdella@radiusgroup.com
CA LIC. 02224940

IN PARTNERSHIP WITH




JASON JAEGER
805.845.9300
jason@jaegerpartners.net
CA LIC. 01514807

FLOOR PLAN BLDG A


Suites completely
renovated with
breakroom and
new lights

Second Floor

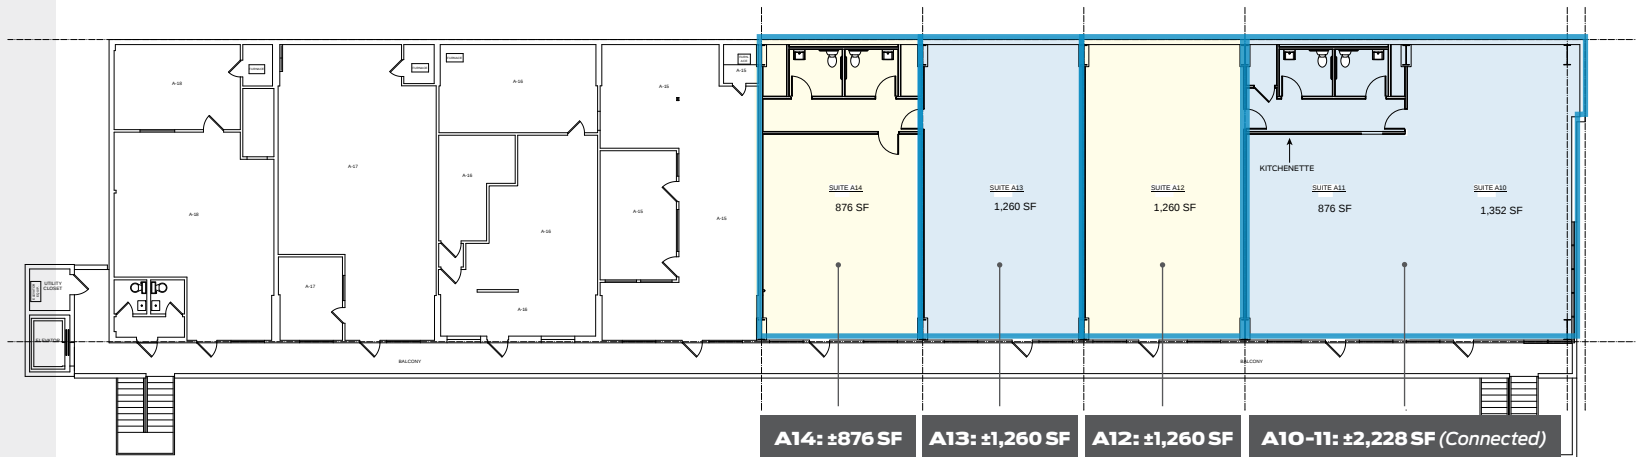

A14: ±876 SF A13: ±1,260 SF A12: ±1,260 SF A10-11: ±2,228 SF (Connected)

First Floor

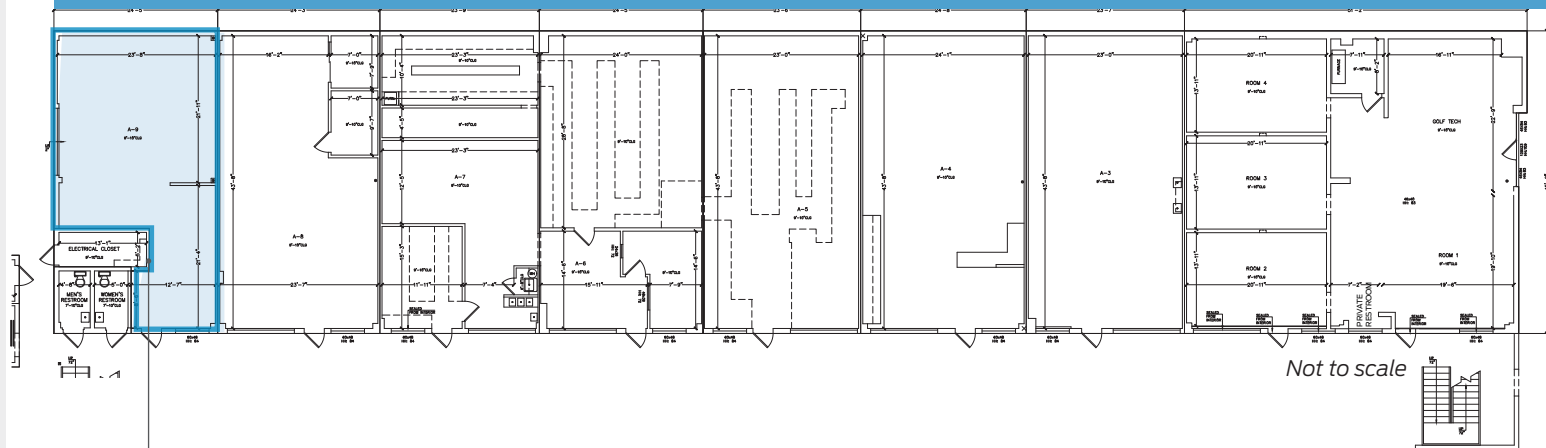

STE A9
±970 SF

Not to scale

HALEY STREET

PRESENTED BY



PAUL GAMBERDELLA
805.879.9622
pgamberdella@radiusgroup.com
CA LIC. 01267748


GENE DEERING
805.879.9623
gdeering@radiusgroup.com
CA LIC. 01450943

FRANK GAMBERDELLA
805.879.9640
fgamberdella@radiusgroup.com
CA LIC. 02224940

IN PARTNERSHIP WITH



JASON JAEGER
805.845.9300
jason@jaegerpartners.net
CA LIC. 01514807

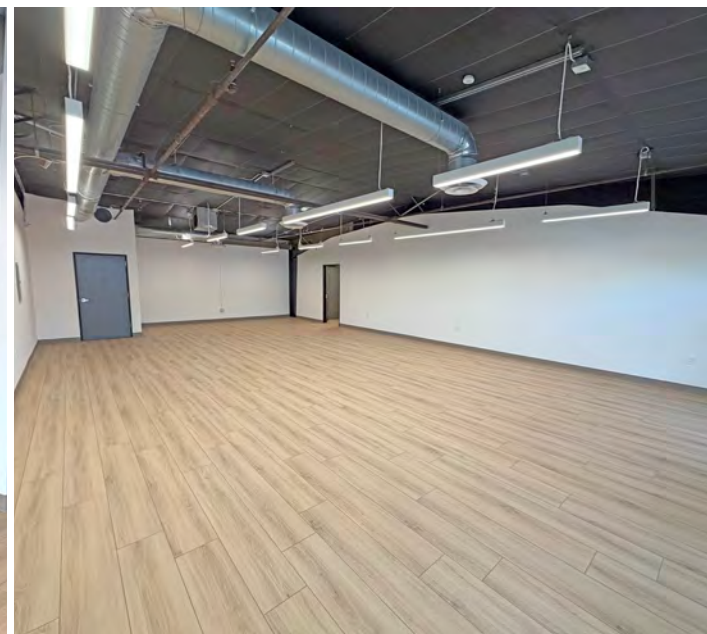

PRESENTED BY



PAUL GAMBERDELLA
805.879.9622
pgamberdella@radiusgroup.com
CA LIC. 01267748

GENE DEERING
805.879.9623
gdeering@radiusgroup.com
CA LIC. 01450943

FRANK GAMBERDELLA
805.879.9640
fgamberdella@radiusgroup.com
CA LIC. 02224940

IN PARTNERSHIP WITH




JASON JAEGER
805.845.9300
jason@jaegerpartners.net
CA LIC. 01514807

SANTA BARBARA STREET

**STE B2
±1,206 SF**

**STE B3
±1,210 SF**

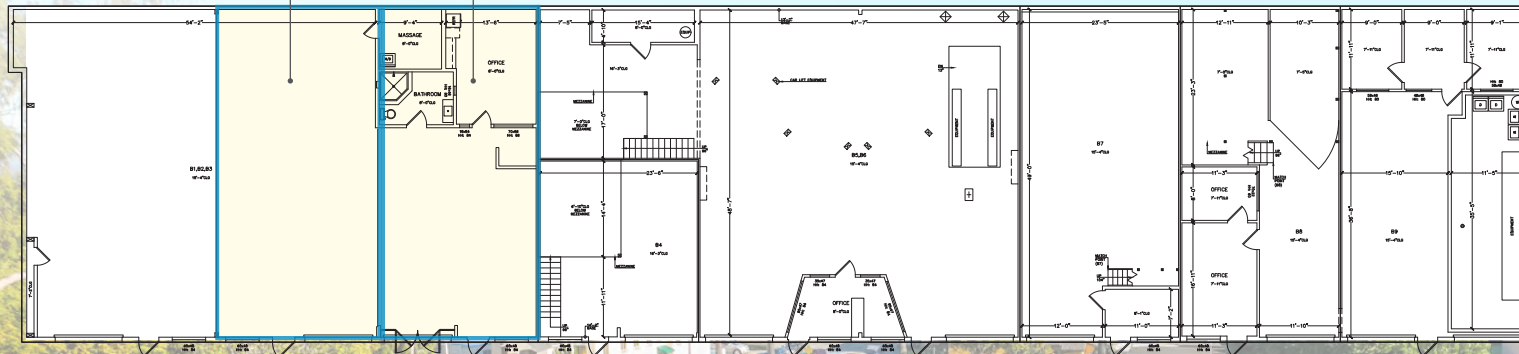

FLOOR PLAN BLDG B

Planned Improvements:
Fully HVAC'd units,
glass roll-up doors &
polished concrete floors



PRESENTED BY



PAUL GAMBERDELLA

805.879.9622

pgamberdella@radiusgroup.com

CA LIC. 01267748

GENE DEERING

805.879.9623

gdeering@radiusgroup.com

CA LIC. 01450943

FRANK GAMBERDELLA

805.879.9640

fgamberdella@radiusgroup.com

CA LIC. 02224940

IN PARTNERSHIP WITH



JASON JAEGER

805.845.9300

jason@jaegerpartners.net

CA LIC. 01514807

PLATFORM

126 E HALEY ST
SANTA BARBARA
CALIFORNIA 93101

Prime Industrial/Flex & Creative
Office Space For Lease

\$1.85/SF – \$2.95/SF NNN



Stes B1 • B2 • B3



LEASED



PRESENTED BY



PAUL GAMBERDELLA

805.879.9622

pgamberdella@radiusgroup.com

CA LIC. 01267748

GENE DEERING

805.879.9623

gdeering@radiusgroup.com

CA LIC. 01450943

FRANK GAMBERDELLA

805.879.9640

fgamberdella@radiusgroup.com

CA LIC. 02224940

IN PARTNERSHIP WITH



JASON JAEGER

805.845.9300

jason@jaegerpartners.net

CA LIC. 01514807

IPLATFORM

126 E HALEY ST
SANTA BARBARA
CALIFORNIA 93101

Prime Industrial/Flex & Creative
Office Space For Lease

\$1.85/SF – \$2.95/SF NNN

MARINA

WEST BEACH

THE FUNK
ZONE



101

LOWER STATE STREET

DOWNTOWN

IPLATFORM

SANTA BARBARA STREET

EAST HALEY STREET

THE LAGOON DISTRICT

PRESENTED BY



PAUL GAMBERDELLA

805.879.9622

pgamberdella@radiusgroup.com

CA LIC. 01267748

GENE DEERING

805.879.9623

gdeering@radiusgroup.com

CA LIC. 01450943

FRANK GAMBERDELLA

805.879.9640

fgamberdella@radiusgroup.com

CA LIC. 02224940

IN PARTNERSHIP WITH




JASON JAEGER

805.845.9300

jason@jaegerpartners.net

CA LIC. 01514807

Select Nearby Merchants & Amenities

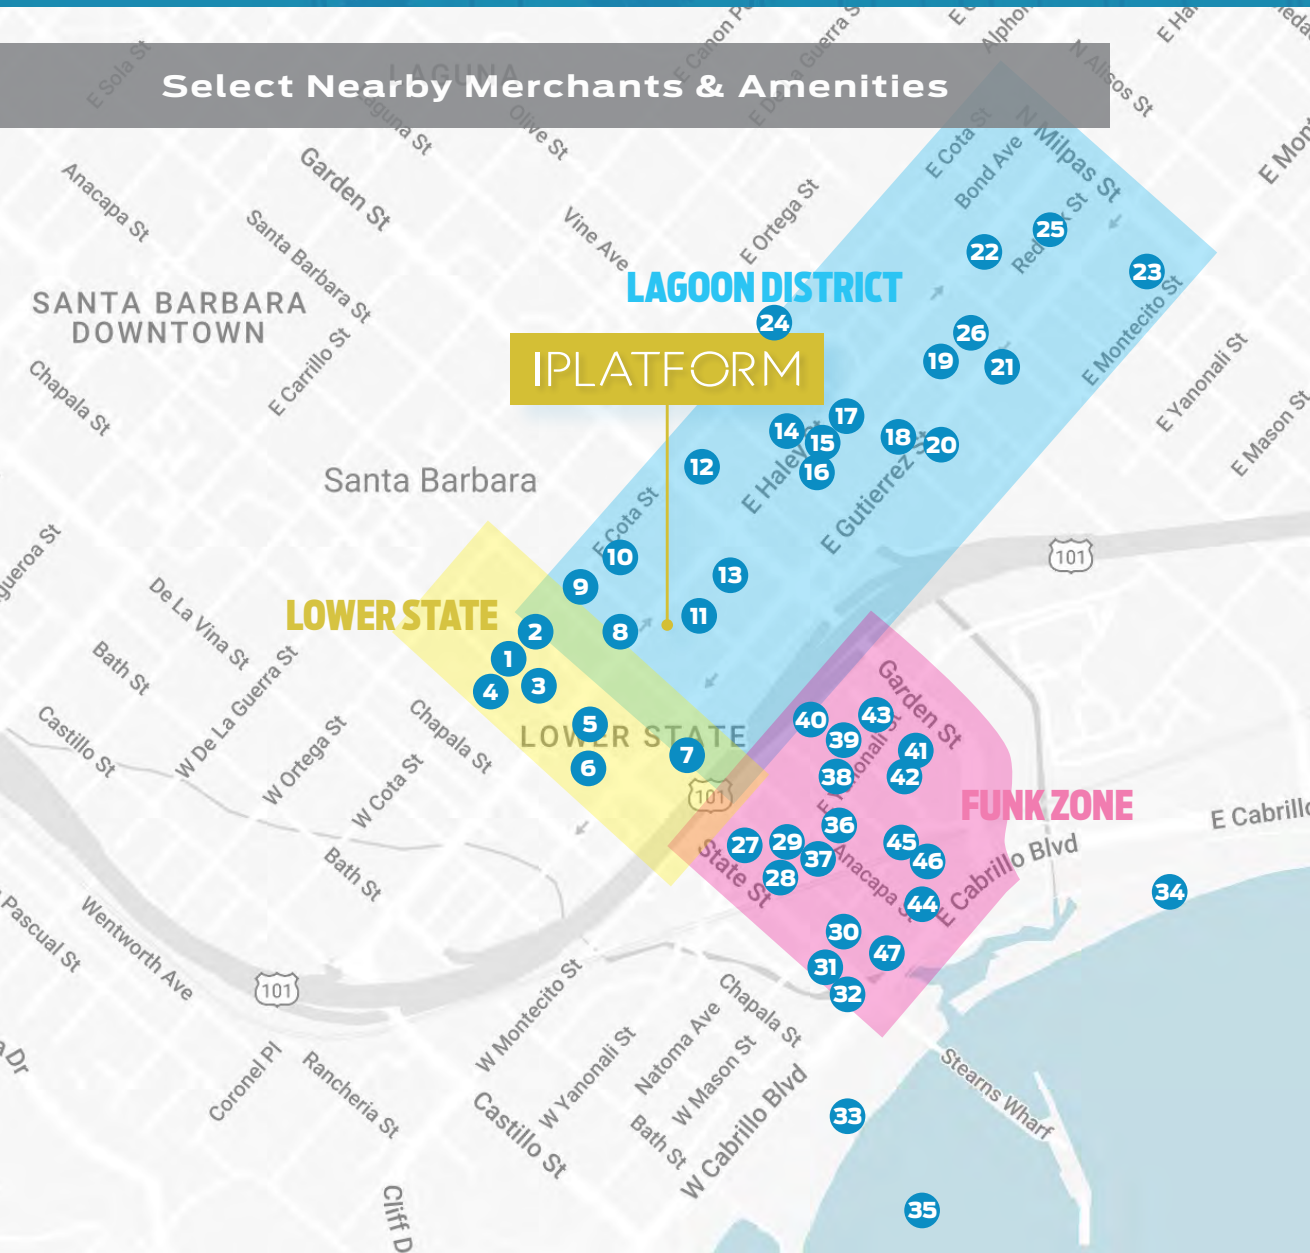

- 1 Joe's Cafe
- 2 The Palace Grill
- 3 Institution Ale
- 4 Starbucks
- 5 SB Craft Ramen
- 6 State St Axe Club
- 7 REI Outfitters
- 8 EOS Lounge
- 9 Dune Coffee Roasters
- 10 F45 Training
- 11 Renegade Wines
- 12 Art From Scrap
- 13 OfficeMax
- 14 Lighthouse Coffee
- 15 CAJÉ Coffee & Takeout
- 16 Third Window Brewing
- 17 ah juice organic cafe
- 18 SB Design Center
- 19 Carr Winery
- 20 e-BIKERY
- 21 SB Forge & Iron
- 22 Buena Onda Empanadas
- 23 Jaffurs Wine Cellars
- 24 Arnoldi's Cafe
- 25 Keefrider Custom Furniture
- 26 The Art of Consignment
- 27 The Moxy Hotel
- 28 Loquita Santa Barbara
- 29 Test Pilot Bar
- 30 Hotel Californian
- 31 Finney's Crafthouse
- 32 Jeannine's Restaurant
- 33 West Beach
- 34 East Beach
- 35 Santa Barbara Marina & Harbor
- 36 Validation Ale
- 37 Figueroa Mtn Brewing
- 38 Dart Coffee
- 39 Rincon Brewery
- 40 Shalhoob's American Patio Restaurant
- 41 Lama Dog Tap Room
- 42 Topa Topa Brewing Co
- 43 South Coast Deli
- 44 SB Fish House
- 45 Channel Islands Surfboards Flagship
- 46 Brass Bear Brewing & Bistro
- 47 Mountain Air Sports

PRESENTED BY



PAUL GAMBERDELLA

805.879.9622

pgamberdella@radiusgroup.com

CA LIC. 01267748

GENE DEERING

805.879.9623

gdeering@radiusgroup.com

CA LIC. 01450943

FRANK GAMBERDELLA

805.879.9640

fgamberdella@radiusgroup.com

CA LIC. 02224940

IN PARTNERSHIP WITH



JASON JAEGER

805.845.9300

jason@jaegerpartners.net

CA LIC. 01514807



The Lagoon District

One of Santa Barbara's most exciting emerging pocket neighborhoods, the Lagoon District (A.K.A. Haley Street Corridor) is equal parts artsy and industrial, culinary and surf. An eclectic hub of makers and innovators that span several trades, from food and beverage to tech startups and art galleries. The Lagoon District's diverse business community shares an ethos of thinking outside the box, and in recent years the hip up-and-coming neighborhood has earned solid credibility as a culinary destination thanks to its fresh collection of wineries, eateries and breweries. In fact many of Santa Barbara's greatest restaurants reside in the Lagoon District, including the historic Arnoldi's Cafe, along with several award-winning small-batch wineries and breweries like Carr and Third Window Brewing.

The Lagoon District is truly Santa Barbara's hidden gem, known by locals as home to some of the very best the city has to offer. A historically industrial area, you'll still find local arts and trades workshops thriving here. Add to this landmark businesses, boutiques and specialty shops and you have everything at your fingertips to experience authentic, locally-crafted Santa Barbara culture.

(Text from Visit Santa Barbara & Haley Corridor Association)

PRESENTED BY



PAUL GAMBERDELLA
805.879.9622
pgamberdella@radiusgroup.com
CA LIC. 01267748

GENE DEERING
805.879.9623
gdeering@radiusgroup.com
CA LIC. 01450943

FRANK GAMBERDELLA
805.879.9640
fgamberdella@radiusgroup.com
CA LIC. 02224940

IN PARTNERSHIP WITH



JASON JAEGER
805.845.9300
jason@jaegerpartners.net
CA LIC. 01514807