

FOR LEASE 2500 W 7th St, Los Angeles, CA 90057

Total ±5,206 SF of Retail & Office Units Available

First Floor Retail Units | C: ±749 SF / D: ±743 SF

Second Floor Office Units | C: ±2,066 SF / D ±1,648 SF



Lee & Associates® - Los Angeles, Inc.
1201 N. Main Street
Los Angeles, CA 90012
(323) 922-3832 | team-cline.com
Corp. ID # 02174865

Melanie Guillen

P \ 323.922.3746
E \ mguillen@lee-associates.com
Lic. ID # 01322895

Evan Jurgensen

Senior Vice President
P \ 323.922.3733
E \ ejurgensen@lee-associates.com
Lic. ID # 01967347

Disclaimer

Tenant should verify all aspects of this brochure and material facts concerning the property including, but not limited to: square footage and composition of offices, building & land; whether the square footage includes interior dock or mezzanine areas; loading dock and door construction, size and condition; age and construction of building and all improvements; physical and structural condition of the building and all systems, including the HVAC, any elevators and roof; adequacy of floor loads for Tenant's intended use; ceiling and door clearance; ADA compliance; power; sprinkler calculations; zoning; permits, unpermitted improvements and permitted uses; taxes; whether the location of the property is within an incentive zone; and any other consideration that the Tenant deems to be material to its decision whether to purchase or lease the property. It is strongly recommended that Tenant utilize the services of professionals such as attorneys, accountants, architects, environmental consultants, surveyors, structural engineers and contractors to complete their due diligence prior to waiving any contingencies. It is also recommended that Tenant obtain any use permits or business licenses that may be material to the operation of their business.



Lee & Associates® - Los Angeles, Inc.
1201 N. Main Street
Los Angeles, CA 90012
(323) 922-3832 | team-cline.com
Corp. ID # 02174865

Melanie Guillen

P \\ 323.922.3746
E \\ mguillen@lee-associates.com
Lic. ID # 01322895

Evan Jurgensen

Senior Vice President
P \\ 323.922.3733
E \\ ejurgensen@lee-associates.com
Lic. ID # 01967347

Property **Highlights**



MacArthur Park's Most
Architecturally Stunning Building



Recently Completed Restoration



Located in High-Density Area with
Diverse Residential & Commercial Mix



Melanie Guillen
Lic. # 01322895 | (323) 922-3746 | mguillen@lee-associates.com

Evan Jurgensen | Senior Vice President
Lic. # 01967347 | (323) 922-3733 | ejurgensen@lee-associates.com

Site Plan - 1st Floor


Retail Units C & D Available

GROUND-FLOOR SPACE AVAILABLE

IDEAL FOR RETAIL OR CREATIVE OFFICE

HIGH VISIBILITY / STREET FRONTAGE

1ST FLOOR

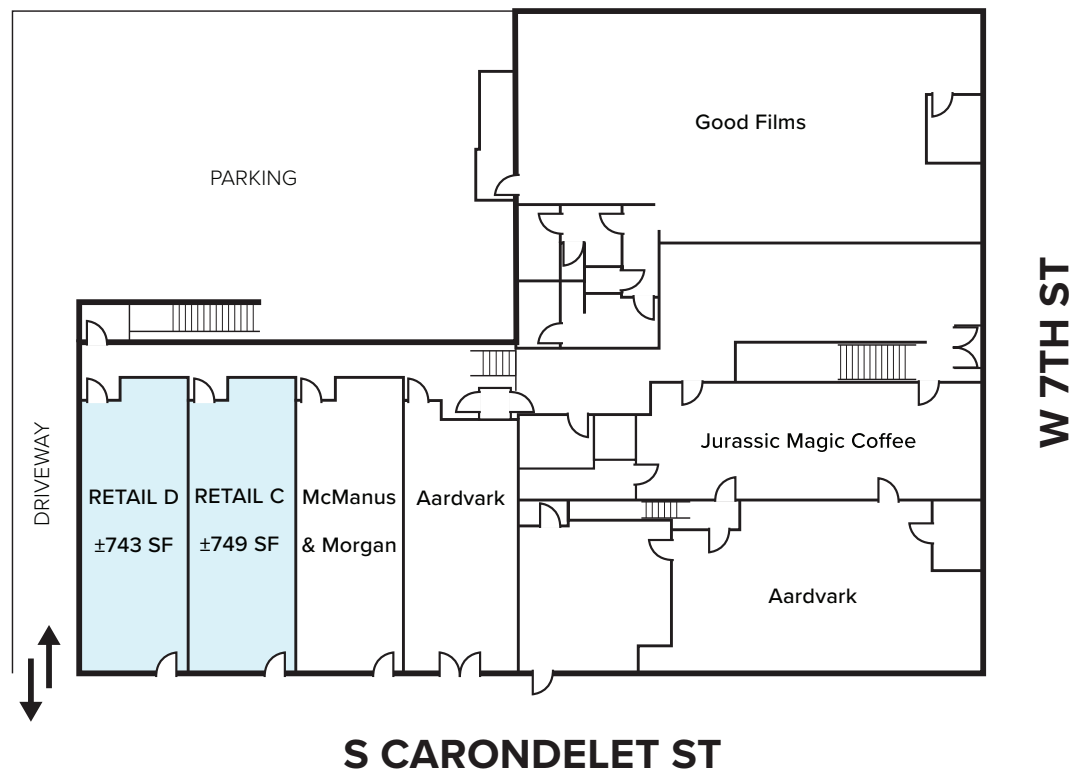

NOTE: Drawing not to scale. All measurements and sizes are approximate. Lessee to Verify.



Melanie Guillen
Lic. # 01322895 | (323) 922-3746 | mguillen@lee-associates.com

Evan Jurgensen | Senior Vice President
Lic. # 01967347 | (323) 922-3733 | ejurgensen@lee-associates.com

2500 W 7th St
Los Angeles, CA 90057

Retail **Unit C**



Melanie Guillen
Lic. # 01322895 | (323) 922-3746 | mguillen@lee-associates.com

Evan Jurgensen | Senior Vice President
Lic. # 01967347 | (323) 922-3733 | ejurgensen@lee-associates.com

2500 W 7th St
Los Angeles, CA 90057

Retail Unit D



Melanie Guillen
Lic. # 01322895 | (323) 922-3746 | mguillen@lee-associates.com

Evan Jurgensen | Senior Vice President
Lic. # 01967347 | (323) 922-3733 | ejurgensen@lee-associates.com

2500 W 7th St
Los Angeles, CA 90057

Site Plan - **2nd Floor**


Office Units C & D Available

2ND FLOOR CREATIVE OFFICE SPACE

BRIGHT & OPEN LAYOUT

ABUNDANT NATURAL LIGHTING

2ND FLOOR

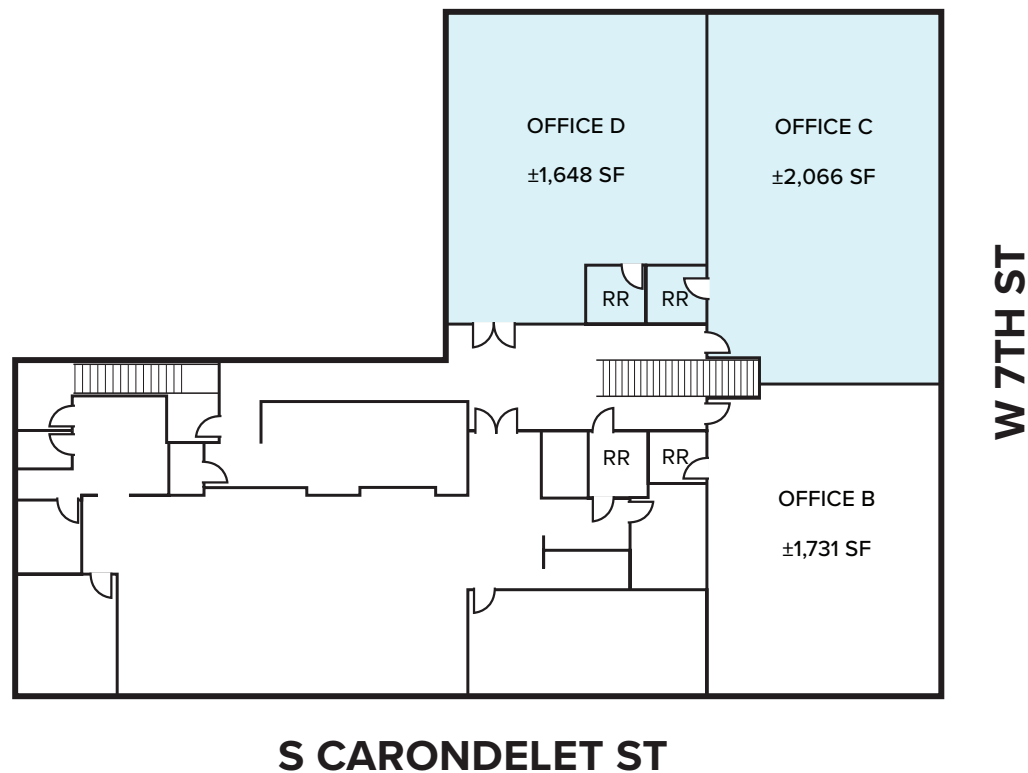

NOTE: Drawing not to scale. All measurements and sizes are approximate. Lessee to Verify.



Melanie Guillen
Lic. # 01322895 | (323) 922-3746 | mguillen@lee-associates.com

Evan Jurgensen | Senior Vice President
Lic. # 01967347 | (323) 922-3733 | ejurgensen@lee-associates.com

2500 W 7th St
Los Angeles, CA 90057

Office **Unit D**




Melanie Guillen
Lic. # 01322895 | (323) 922-3746 | mguillen@lee-associates.com

Evan Jurgensen | Senior Vice President
Lic. # 01967347 | (323) 922-3733 | ejurgensen@lee-associates.com

2500 W 7th St
Los Angeles, CA 90057

Office **Unit D**

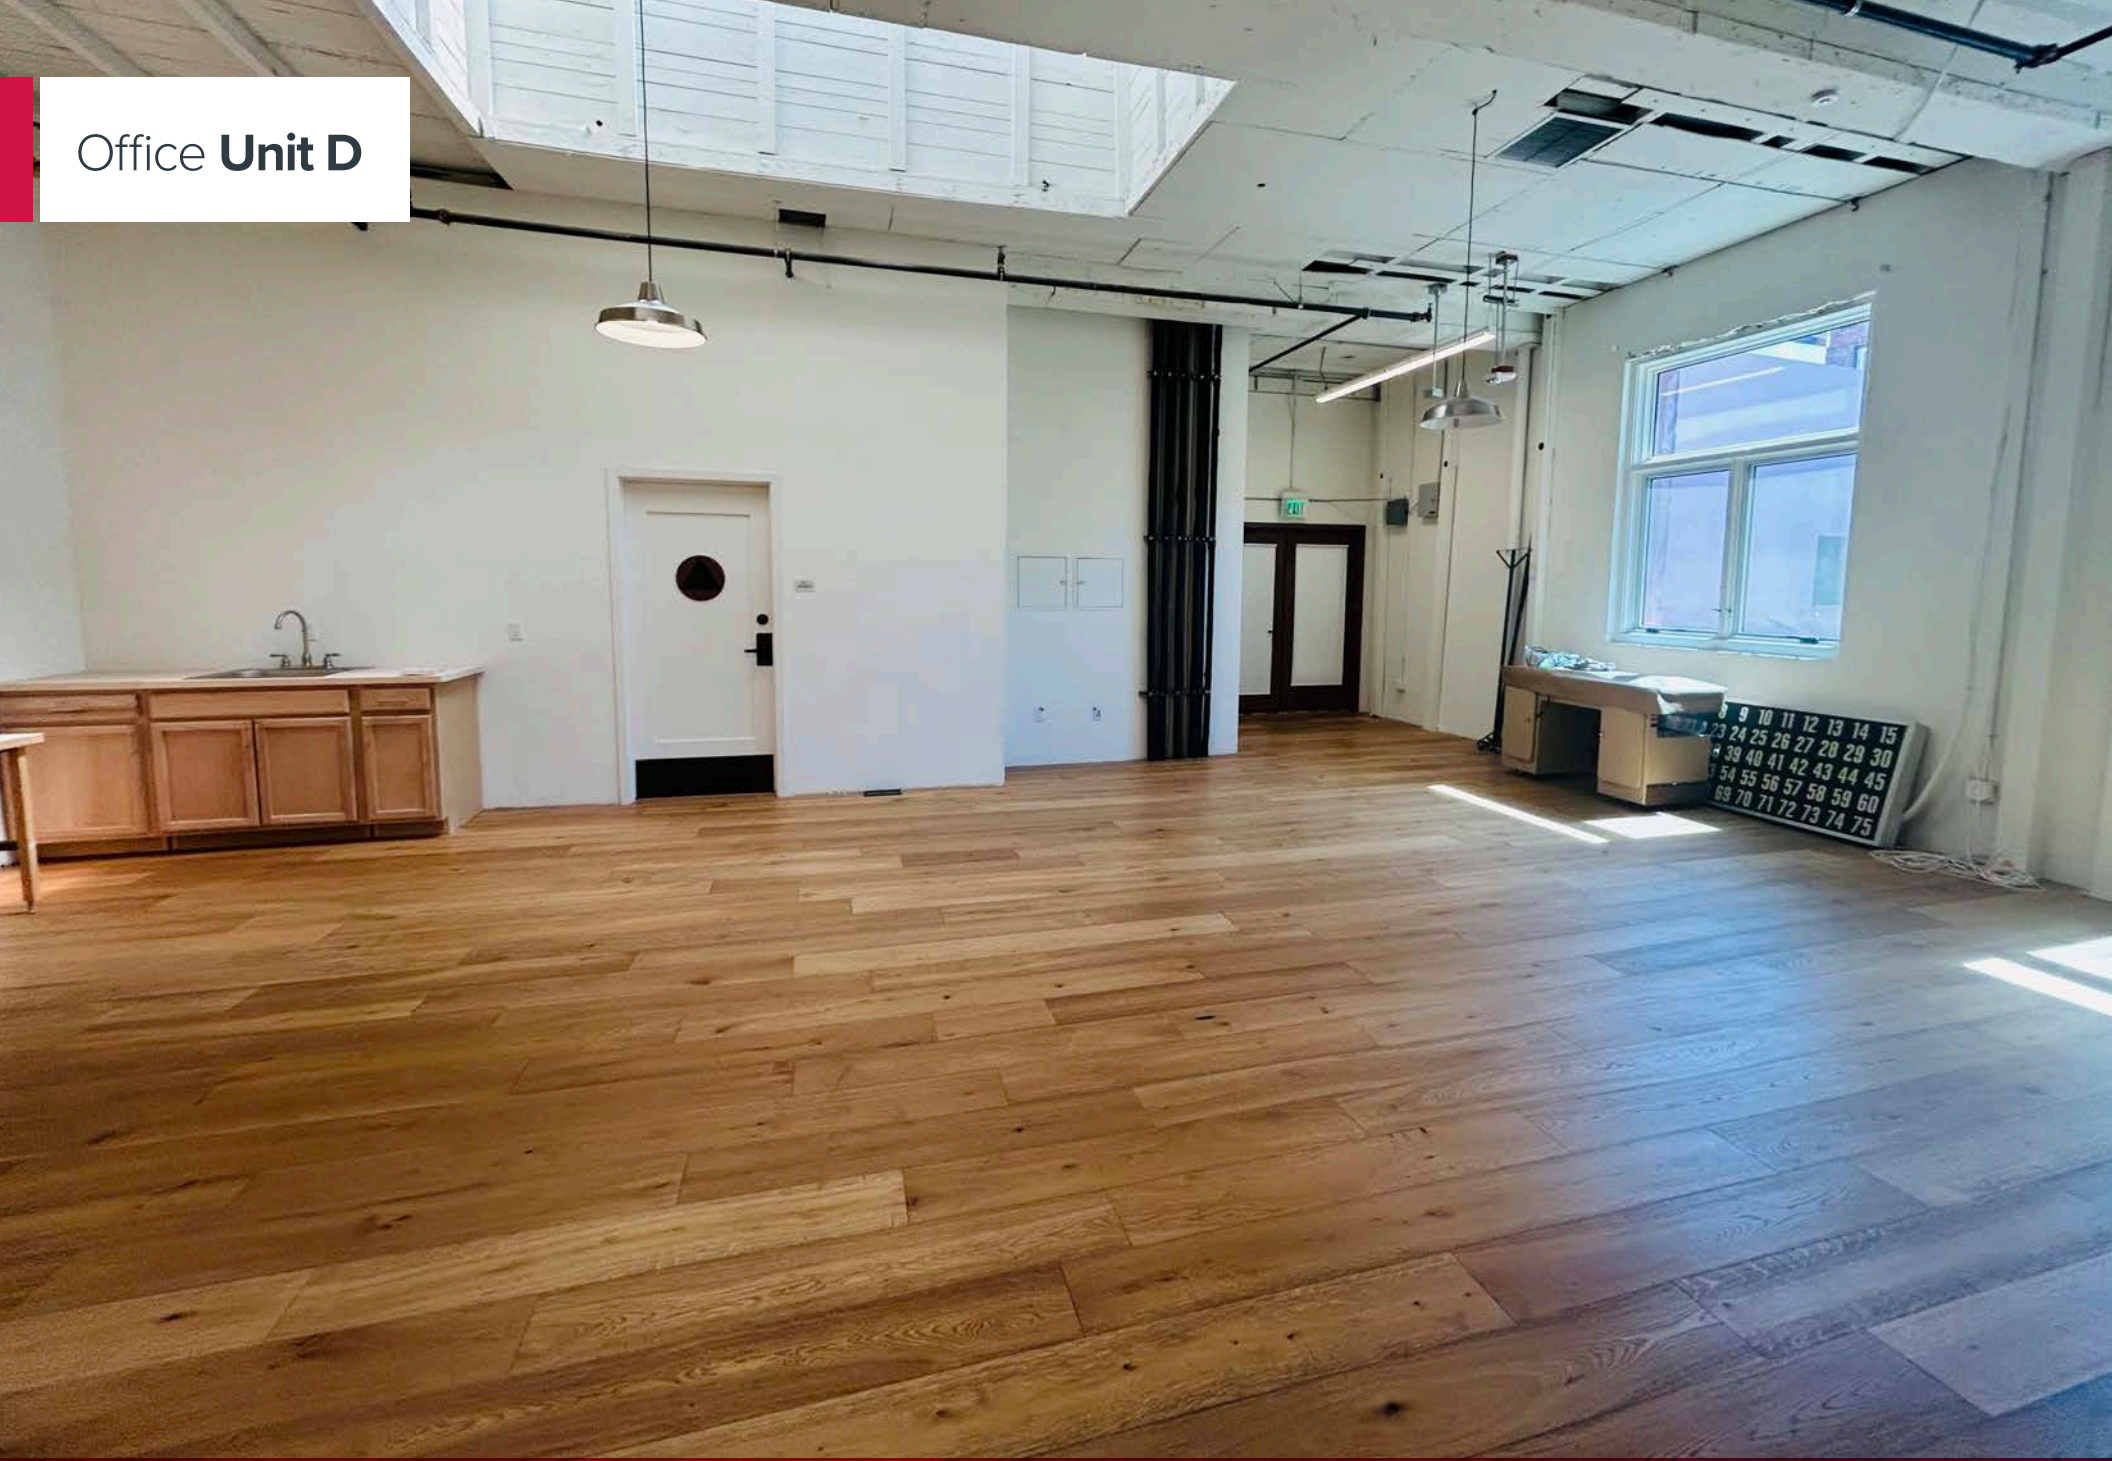


Melanie Guillen
Lic. # 01322895 | (323) 922-3746 | mguillen@lee-associates.com

Evan Jurgensen | Senior Vice President
Lic. # 01967347 | (323) 922-3733 | ejurgensen@lee-associates.com

2500 W 7th St
Los Angeles, CA 90057

Office **Unit D**

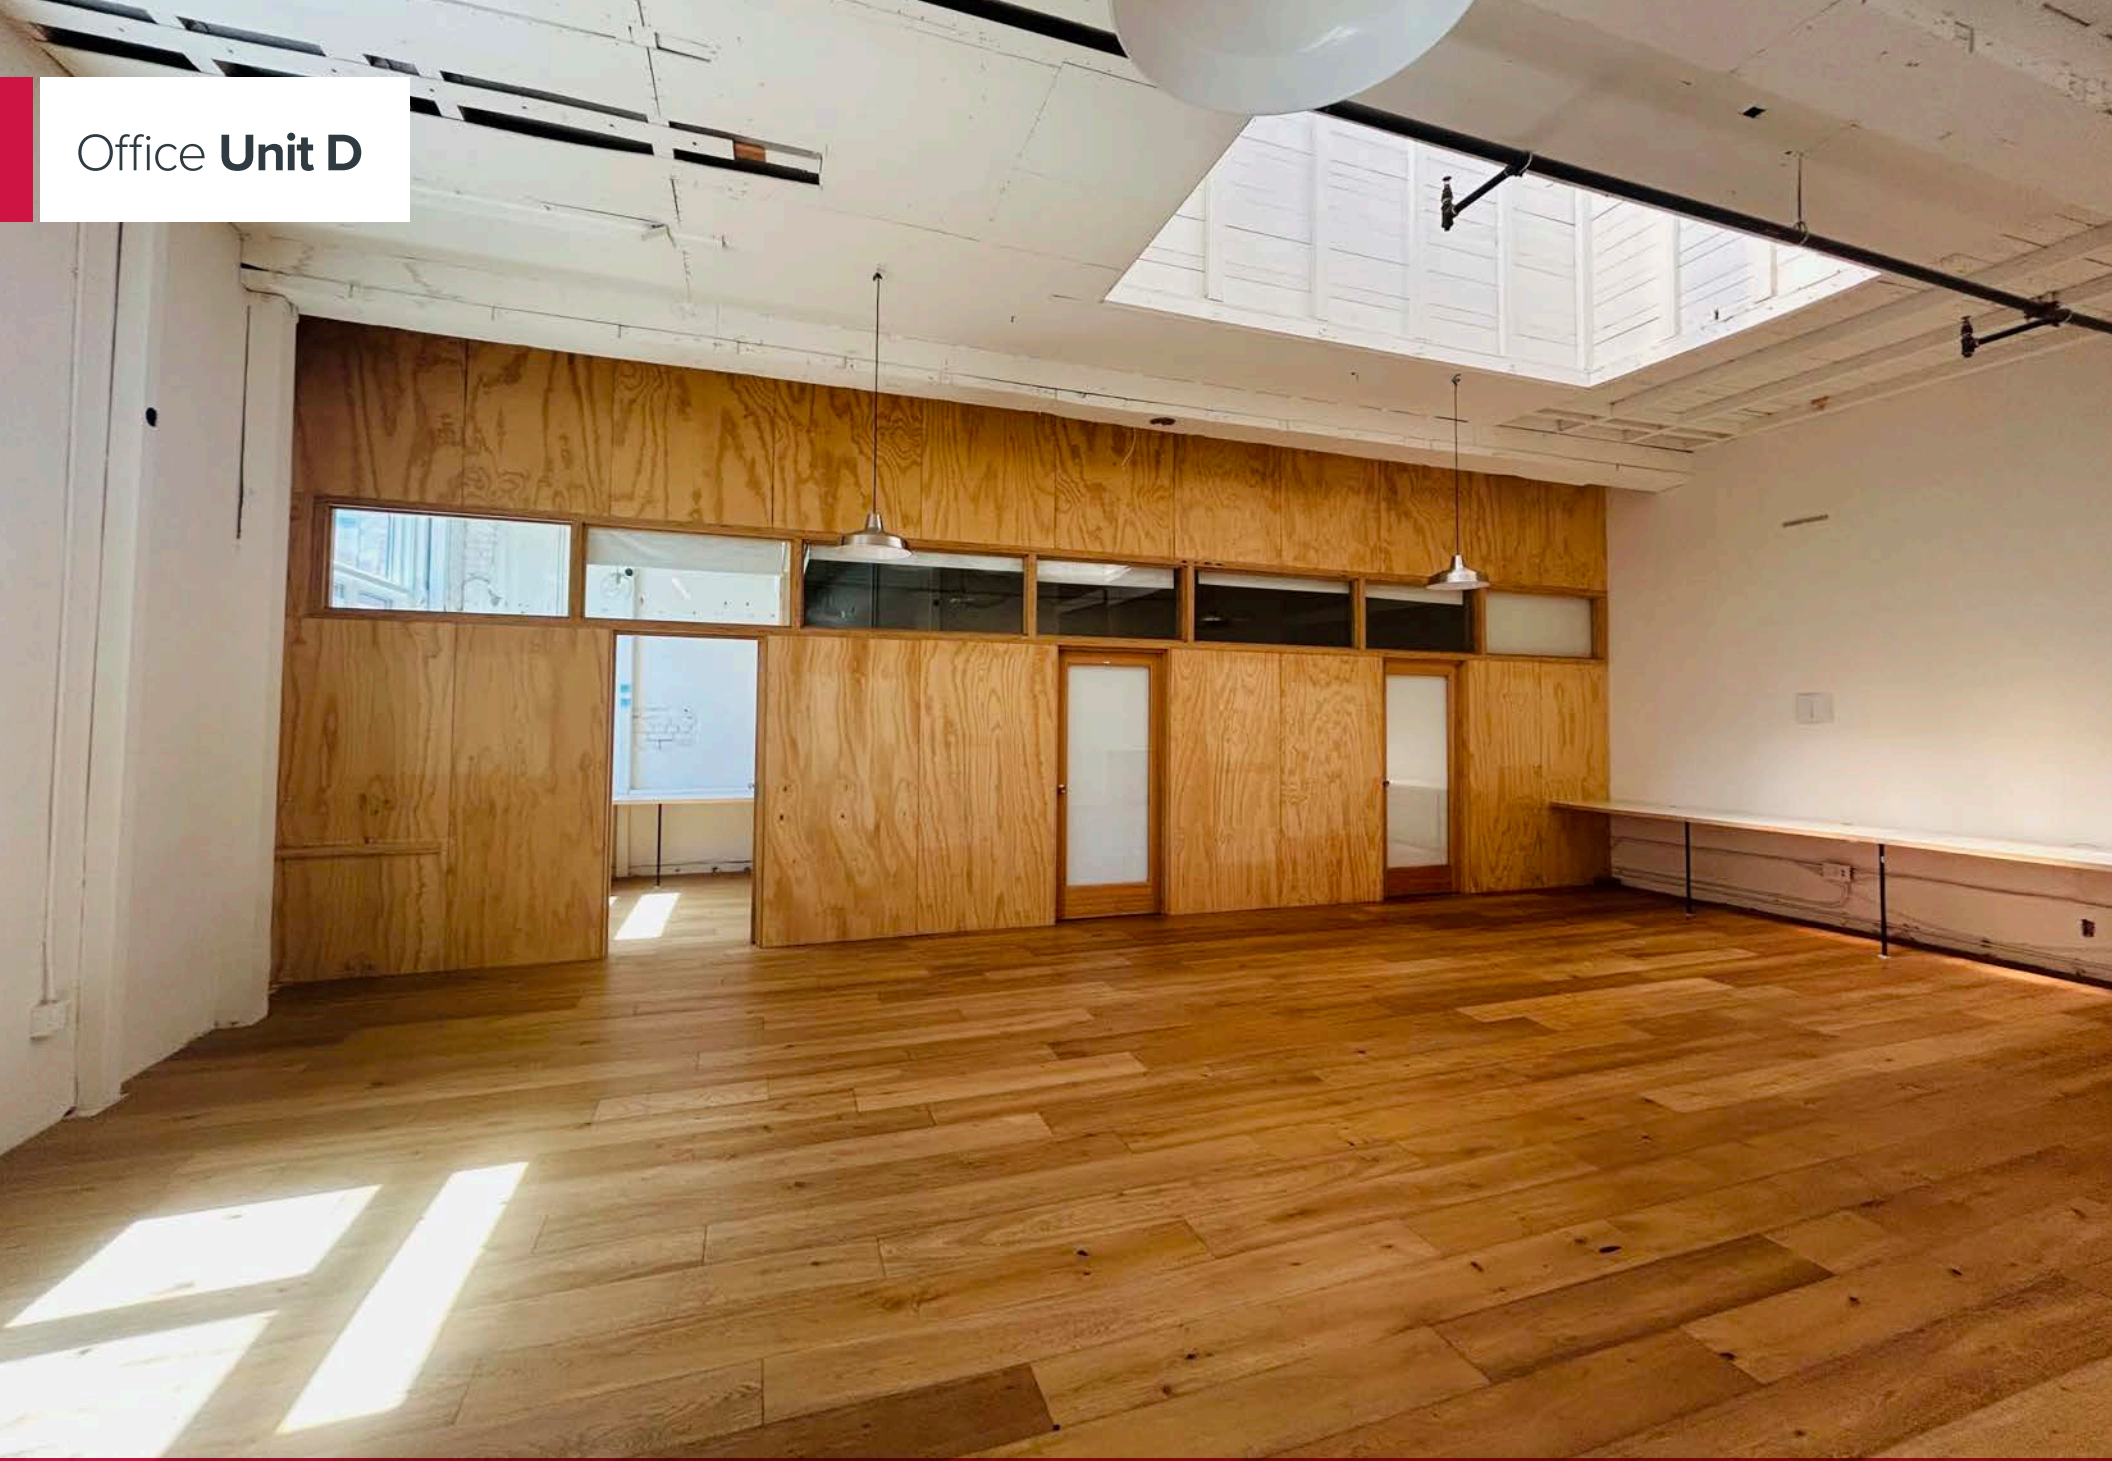


Melanie Guillen
Lic. # 01322895 | (323) 922-3746 | mguillen@lee-associates.com

Evan Jurgensen | Senior Vice President
Lic. # 01967347 | (323) 922-3733 | ejurgensen@lee-associates.com

2500 W 7th St
Los Angeles, CA 90057

Parcel Map

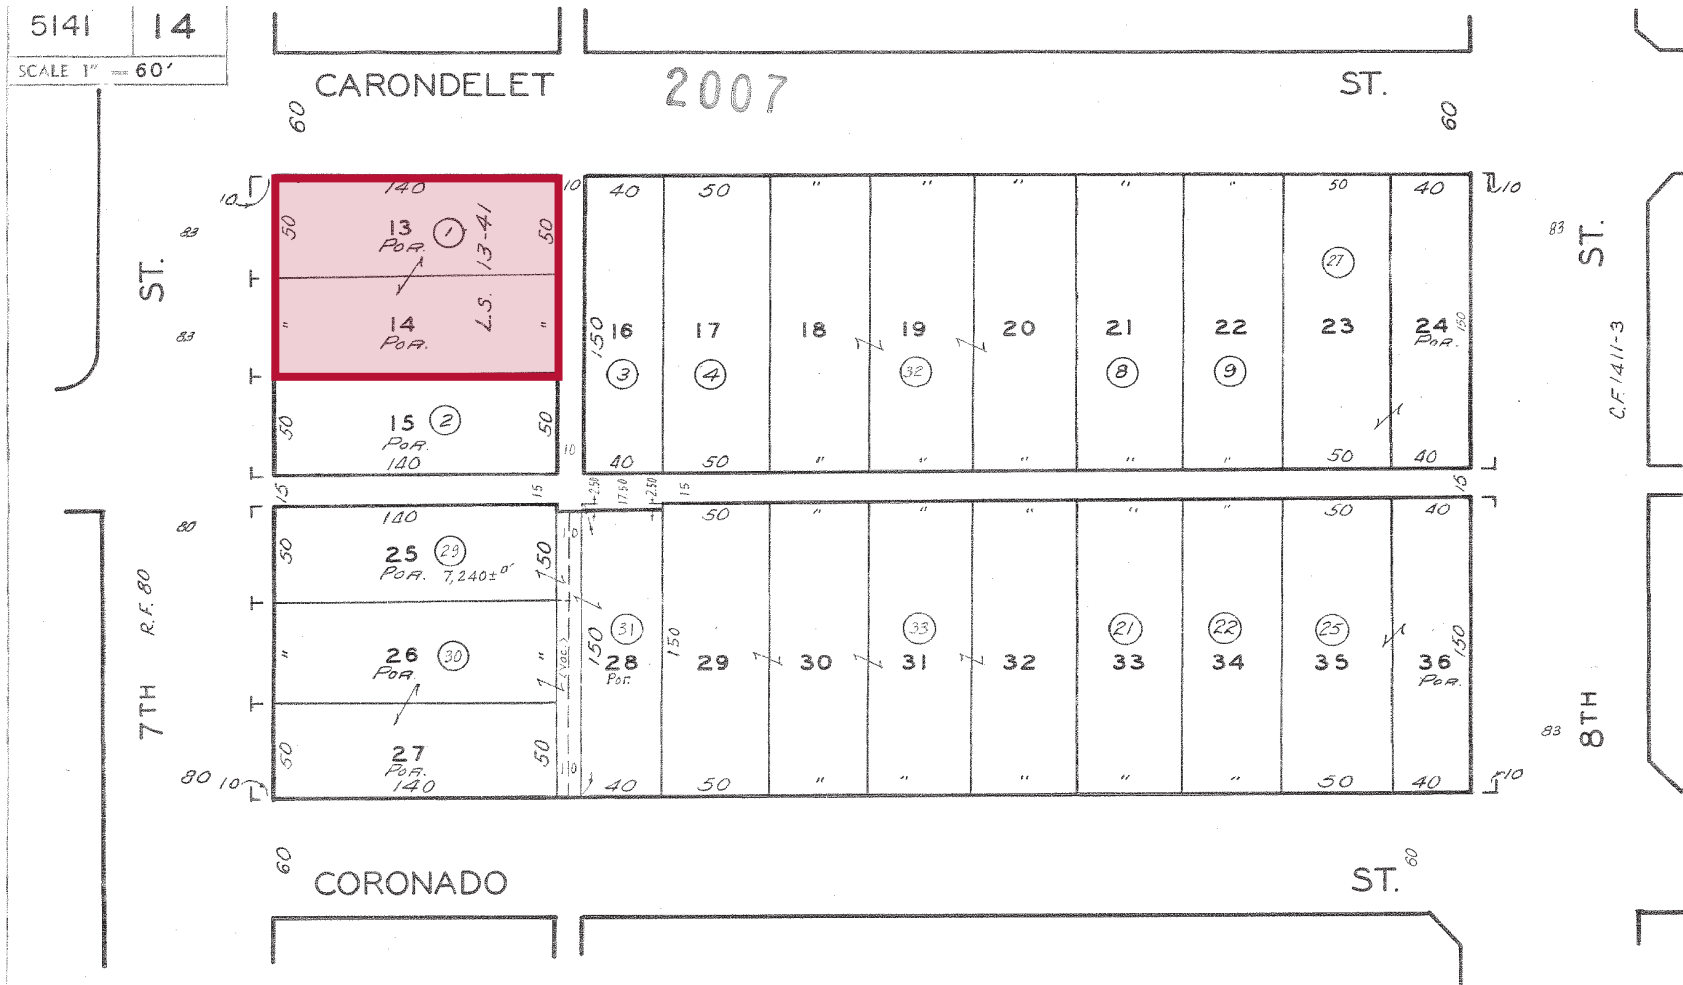

CODE
12706

FOR PREV. ASSEMT. SEE 1682-14

94
94
*94
*94
991
BDC




Melanie Guillen
Lic. # 01322895 | (323) 922-3746 | mguillen@lee-associates.com

Evan Jurgensen | Senior Vice President
Lic. # 01967347 | (323) 922-3733 | ejurgensen@lee-associates.com

2500 W 7th St
Los Angeles, CA 90057

Location Map

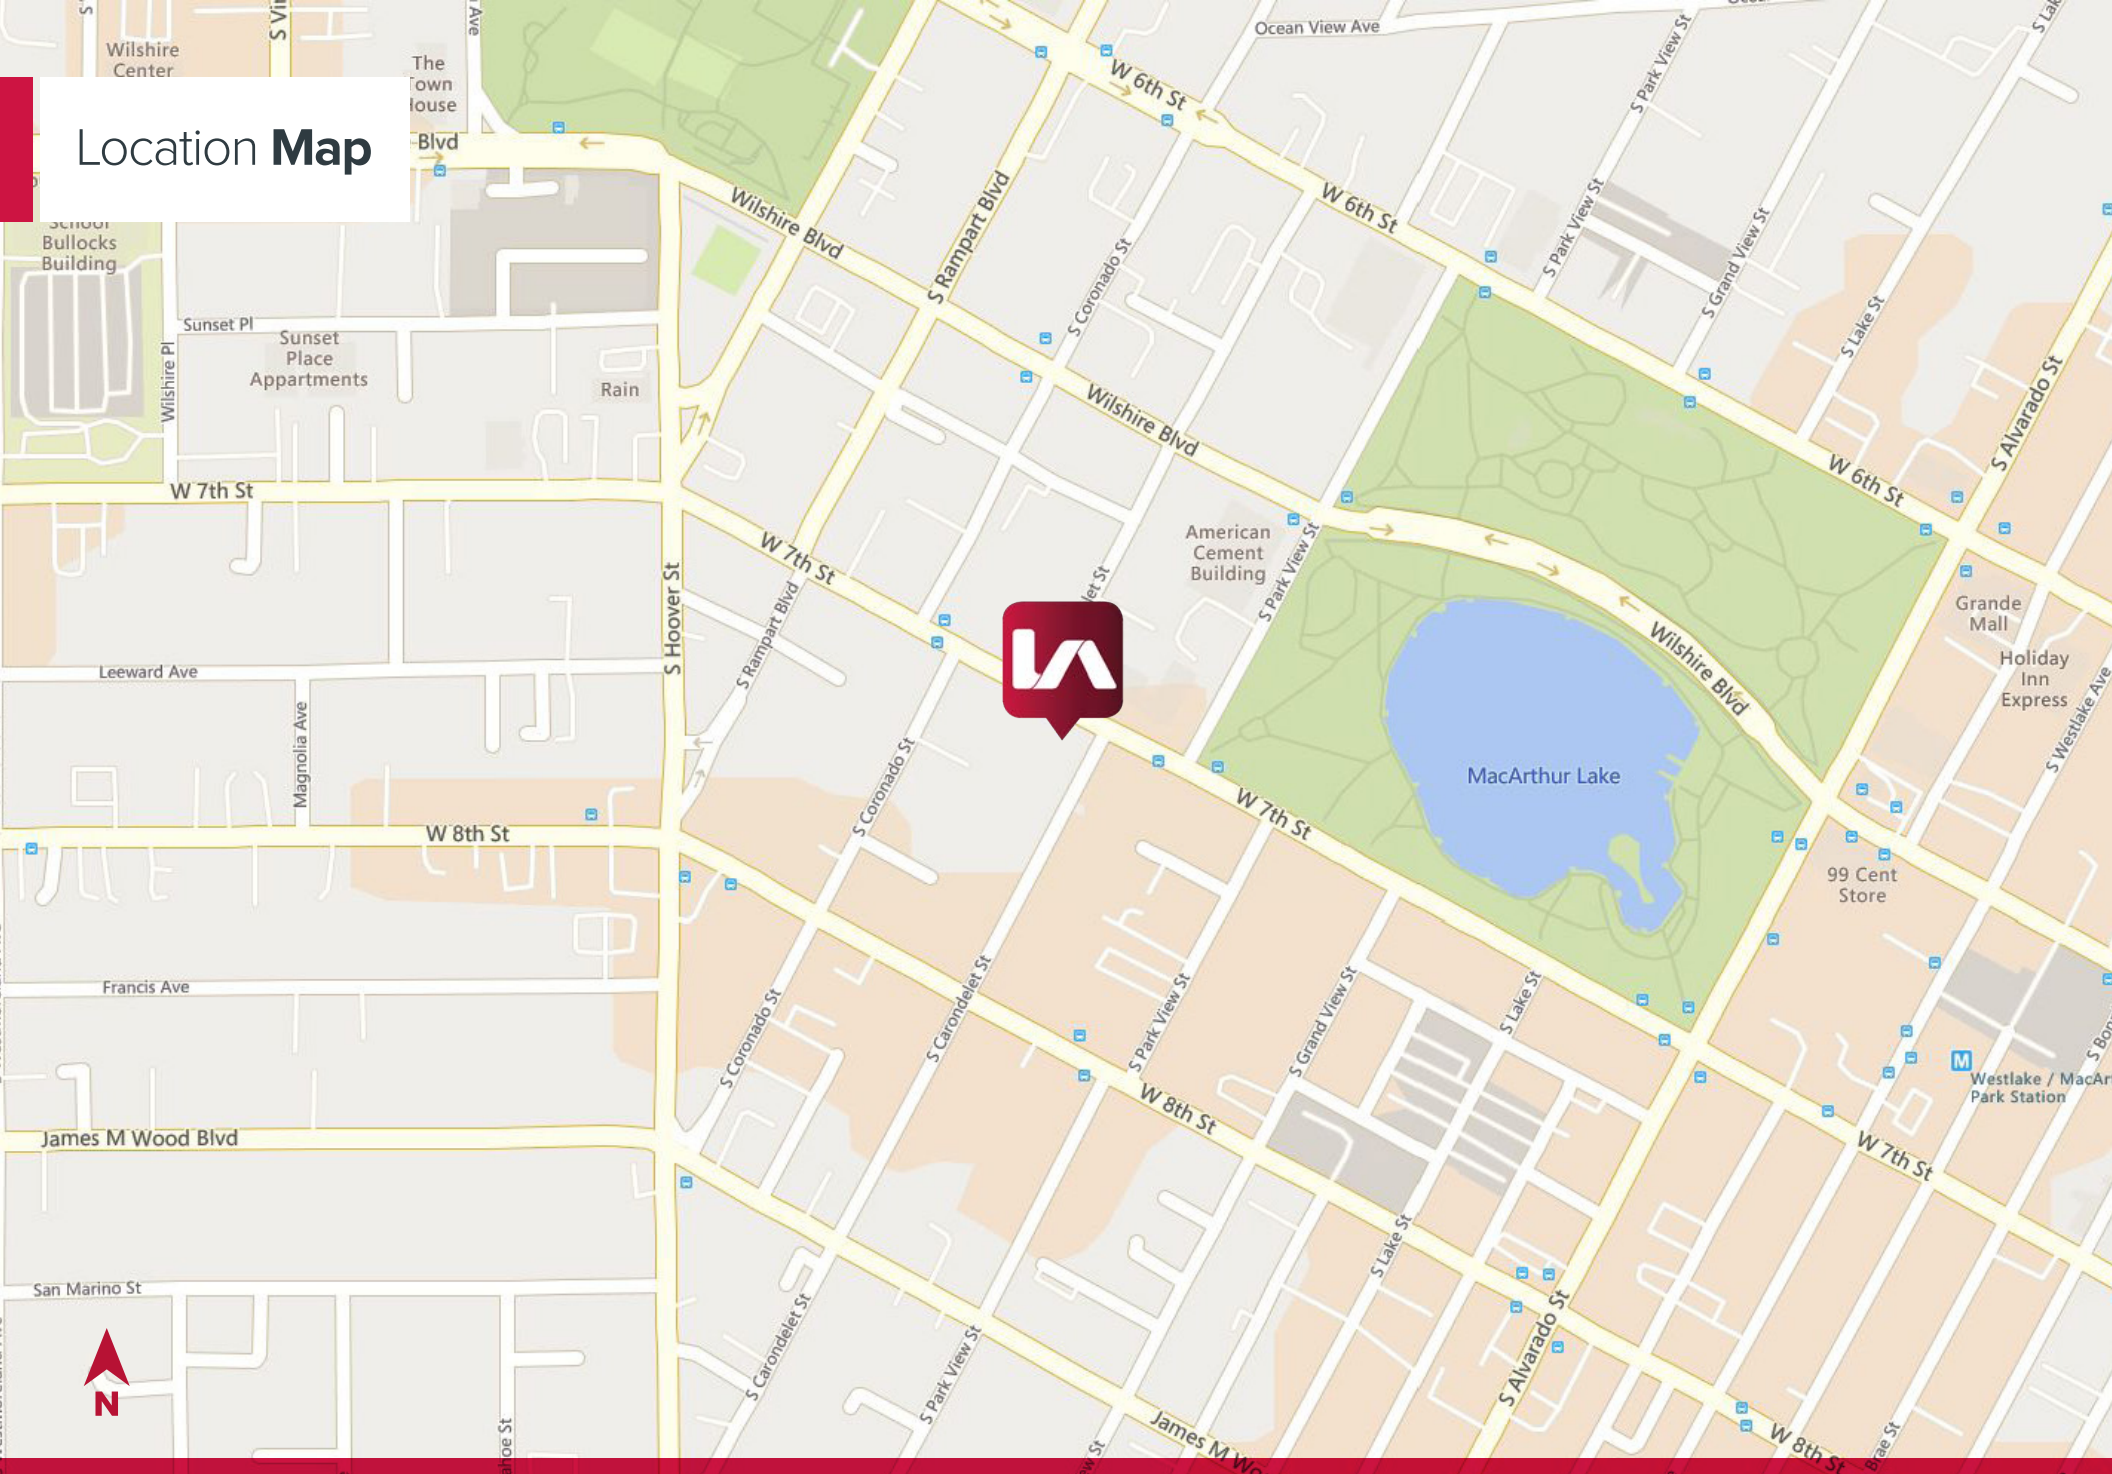


Melanie Guillen
Lic. # 01322895 | (323) 922-3746 | mguillen@lee-associates.com

Evan Jurgensen | Senior Vice President
Lic. # 01967347 | (323) 922-3733 | ejurgensen@lee-associates.com

2500 W 7th St
Los Angeles, CA 90057

Traffic Count Map

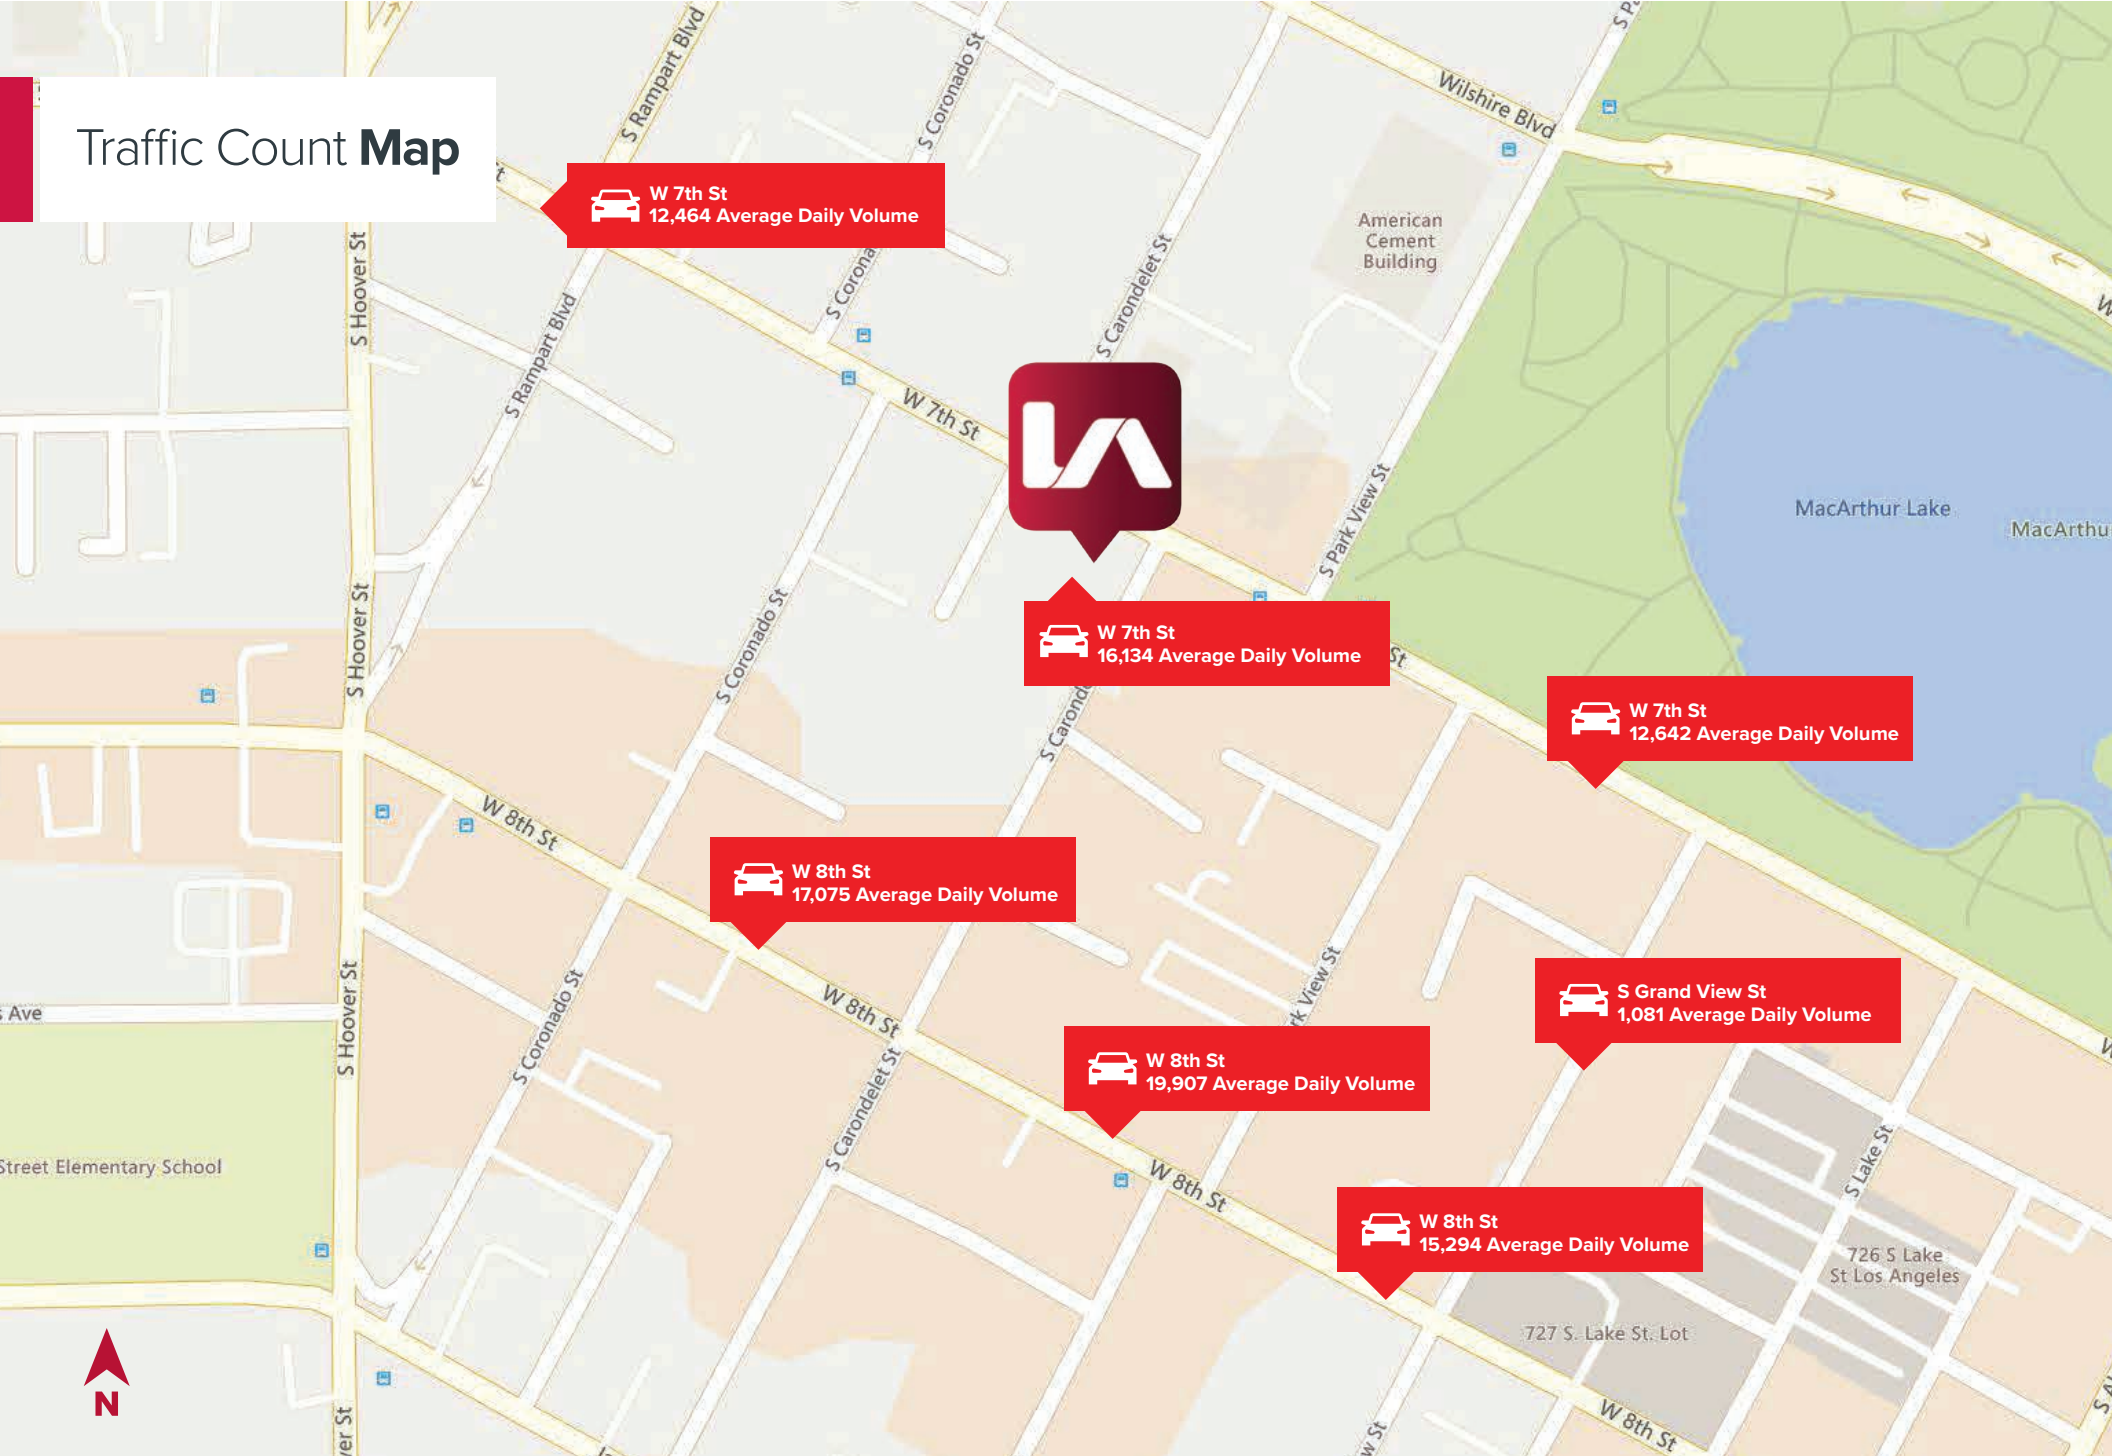

Melanie Guillen
Lic. # 01322895 | (323) 922-3746 | mguillen@lee-associates.com

Evan Jurgensen | Senior Vice President
Lic. # 01967347 | (323) 922-3733 | ejurgensen@lee-associates.com

2500 W 7th St
Los Angeles, CA 90057

Located just west of Downtown Los Angeles, MacArthur Park is undergoing a dynamic transformation, offering an exciting opportunity for office and retail tenants looking to position themselves at the heart of an evolving urban community.

Long known for its historic charm, cultural vibrancy, and proximity to the city center, MacArthur Park is benefiting from renewed investment and revitalization efforts. Major redevelopment projects, infrastructure improvements, and an influx of new businesses are breathing fresh life into the area, drawing interest from creative firms, boutique retailers, service providers, and entrepreneurial ventures alike.

For office tenants, MacArthur Park offers flexible layouts ideal for creative users, professional services, and small businesses seeking cost-effective, centrally located space. For retailers, the growing pedestrian traffic, historic storefronts, and proximity to residential developments make it an increasingly attractive place to build a loyal customer base.

While the area retains its culturally rich character, there is no doubt that MacArthur Park is in the midst of a promising new chapter. Forward-thinking tenants who invest in the neighborhood now will be well-positioned to grow alongside it.





2500 W 7th St, Los Angeles, CA 90057

Lee & Associates® - Los Angeles, Inc.
1201 N. Main Street
Los Angeles, CA 90012
(323) 922-3832 | team-cline.com
Corp. ID # 02174865

Melanie Guillen

P\\ 323.922.3746
E\\ mguillen@lee-associates.com
Lic. ID # 01322895

Evan Jurgensen

Senior Vice President
P\\ 323.922.3733
E\\ ejurgensen@lee-associates.com
Lic. ID # 01967347